

PRAIRIE TOWNSHIP
S.E. QTR. SECTION 7
T-13 N; R-13 W
HOLMES COUNTY, OHIO

SURVEYED FOR: JAMES ANDERSON

REFERENCES

O.R. VOL. 270 PAGE 7493
O.R. VOL. 219 PAGE 1000
O.R. VOL. 250 PAGE 6629
O.R. VOL. 54 PAGE 827

MASTER PLAT


ACTION 1) CONVEY 5.000 ACRE PARCEL
ACTION 2) CONVEY 10.540 ACRE PARCEL



I CERTIFY THIS SURVEY TO BE CORRECT
TO THE BEST OF MY KNOWLEDGE.

Donald C. Baker

DONALD C. BAKER P.S. 6938
DATE: NOVEMBER 25, 2025
KES
FILE NAME: WORK7\S-557-25\SMC

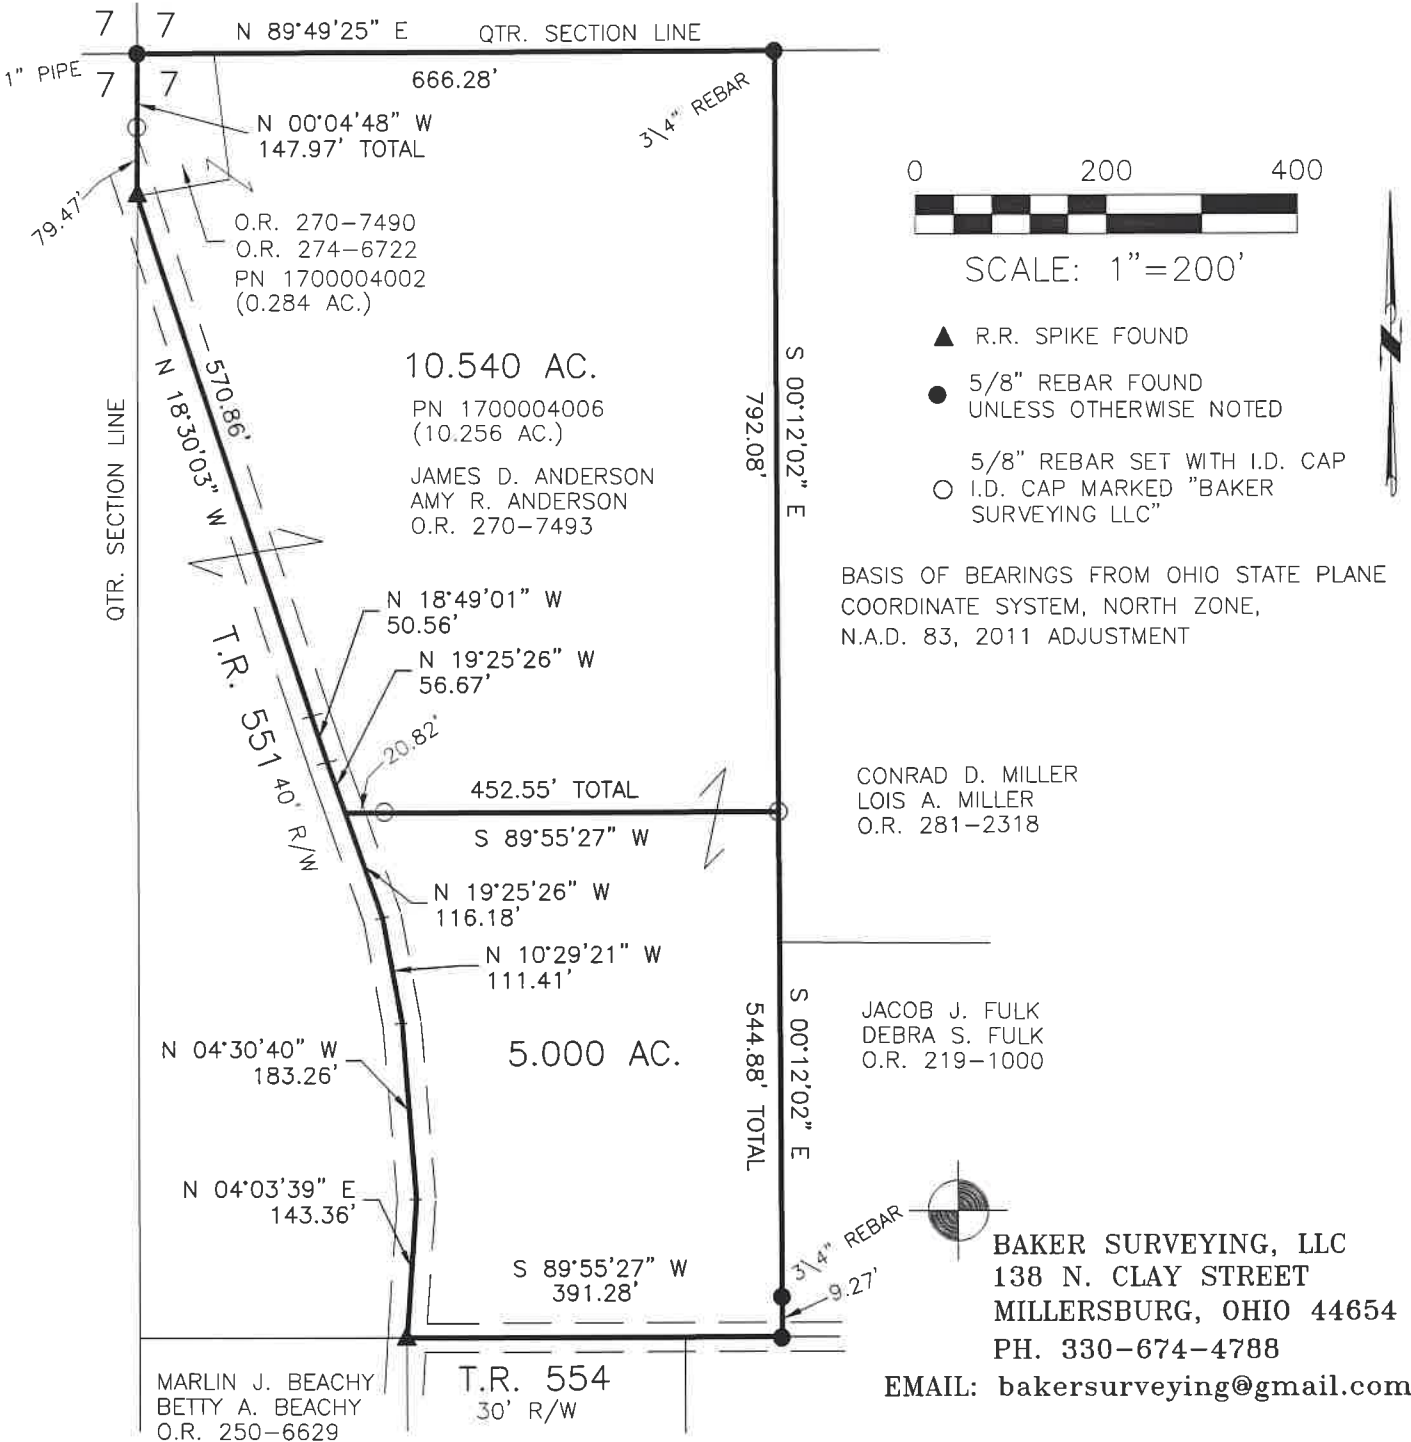

BAKER SURVEYING, LLC
138 N. CLAY STREET
MILLERSBURG, OHIO 44654
PH. 330-674-4788
EMAIL: bakersurveying@gmail.com