
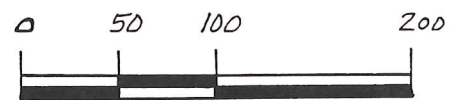


(SURVEYED FOR: CRILOW BROTHERS, LYNN & BOB)


PRAIRIE TOWNSHIP
S.E. QTR. SECTION 12
T-13N ; R-13W
HOLMES COUNTY, OHIO

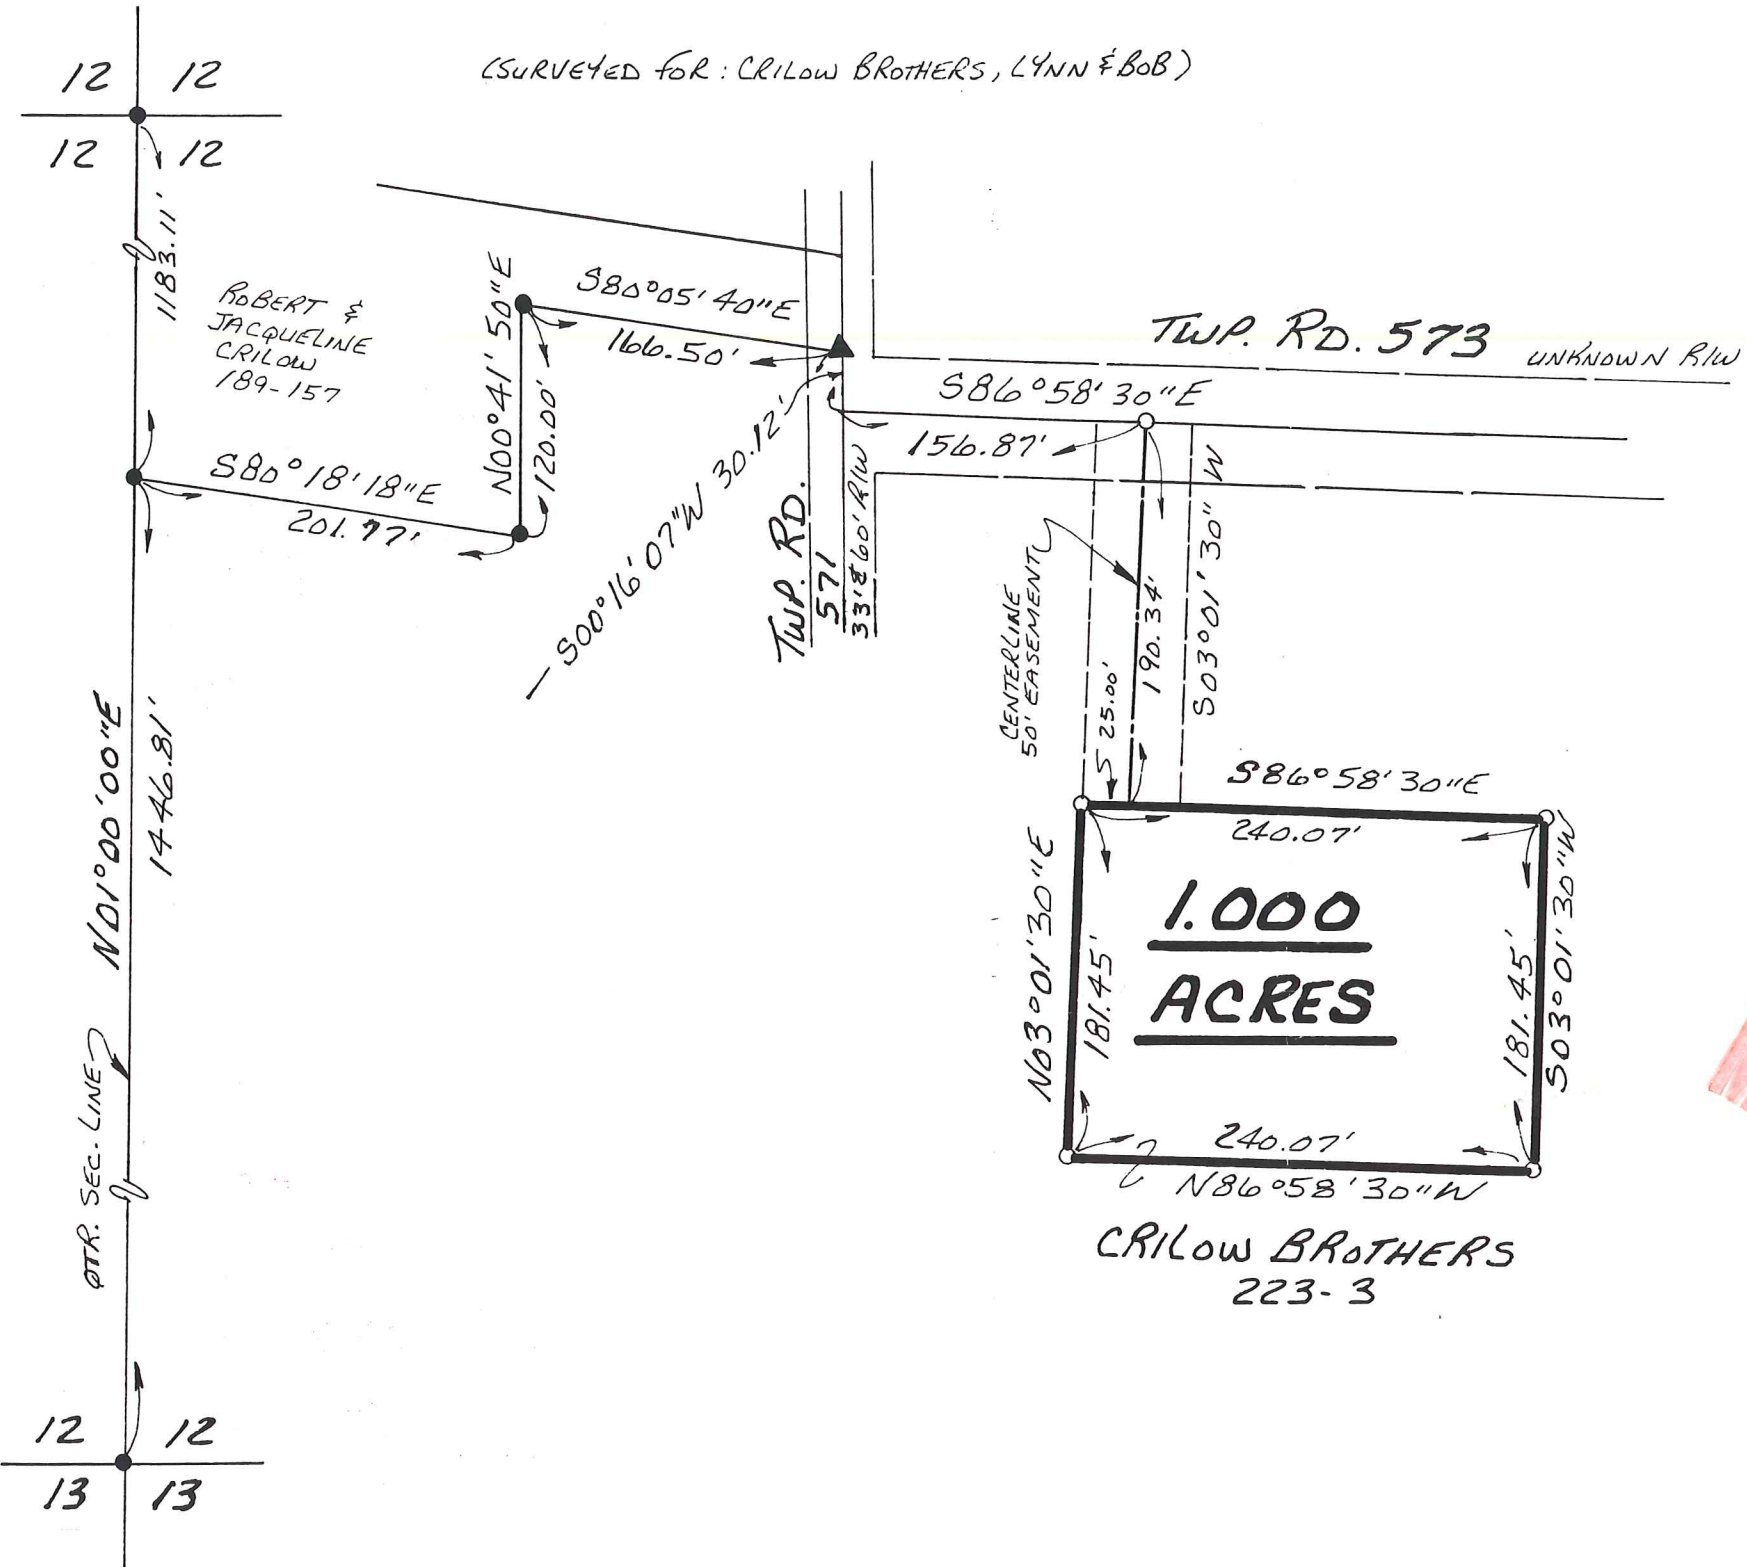

- SCALE: 1" = 100'
- ▲ R.R. SPIKE FOUND
 - IRON PIN FOUND
 - 5/8" RE BAR WITH I.D. CAP SET
 - I.D. CAP MARKED "BAKER 6938"

REFERENCES:
DEED VOL. 223 PAGE 3
" " 189 " 157

BEARINGS FROM PLAT VOL. 7 PAGE 363

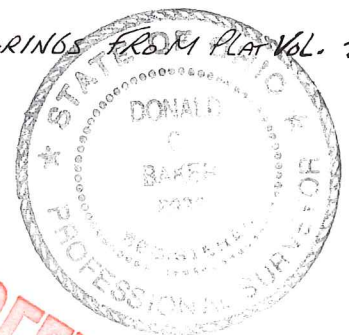

MAP

OFFICIAL COPY

I CERTIFY THIS SURVEY TO BE CORRECT TO THE BEST OF MY KNOWLEDGE.

Donald C. Baker
DONALD C. BAKER P.S. 6938
5958 T.R. 322
MILLERSBURG, OHIO 44654
PH. (330) 674-4788

OCTOBER 15, 1996

60596-MLD