


MAP OF SURVEY

NW QUARTER OF SECTION 29
T-14-N; R-13-W
PRAIRIE TOWNSHIP
HOLMES COUNTY, OHIO


MASTER PLAT

THE PURPOSE OF THIS SURVEY
ACTION 1) CONVEY 3.252 ACRE PARCEL
ACTION 2) CONVEY 2.312 ACRE PARCEL

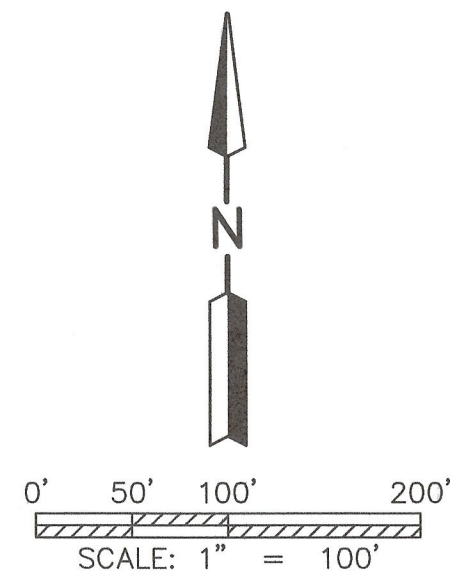

LEGEND

- STONE FOUND
- 5/8" REBAR SET WITH I.D. CAP MARKED "LINGENFELTER 8499" FOUND (UNLESS NOTED)
- ✕ 2" MAG NAIL FOUND
- ⊗ 2" MAG NAIL SET
- 5/8" REBAR SET WITH I.D. CAP MARKED "LINGENFELTER 8499"

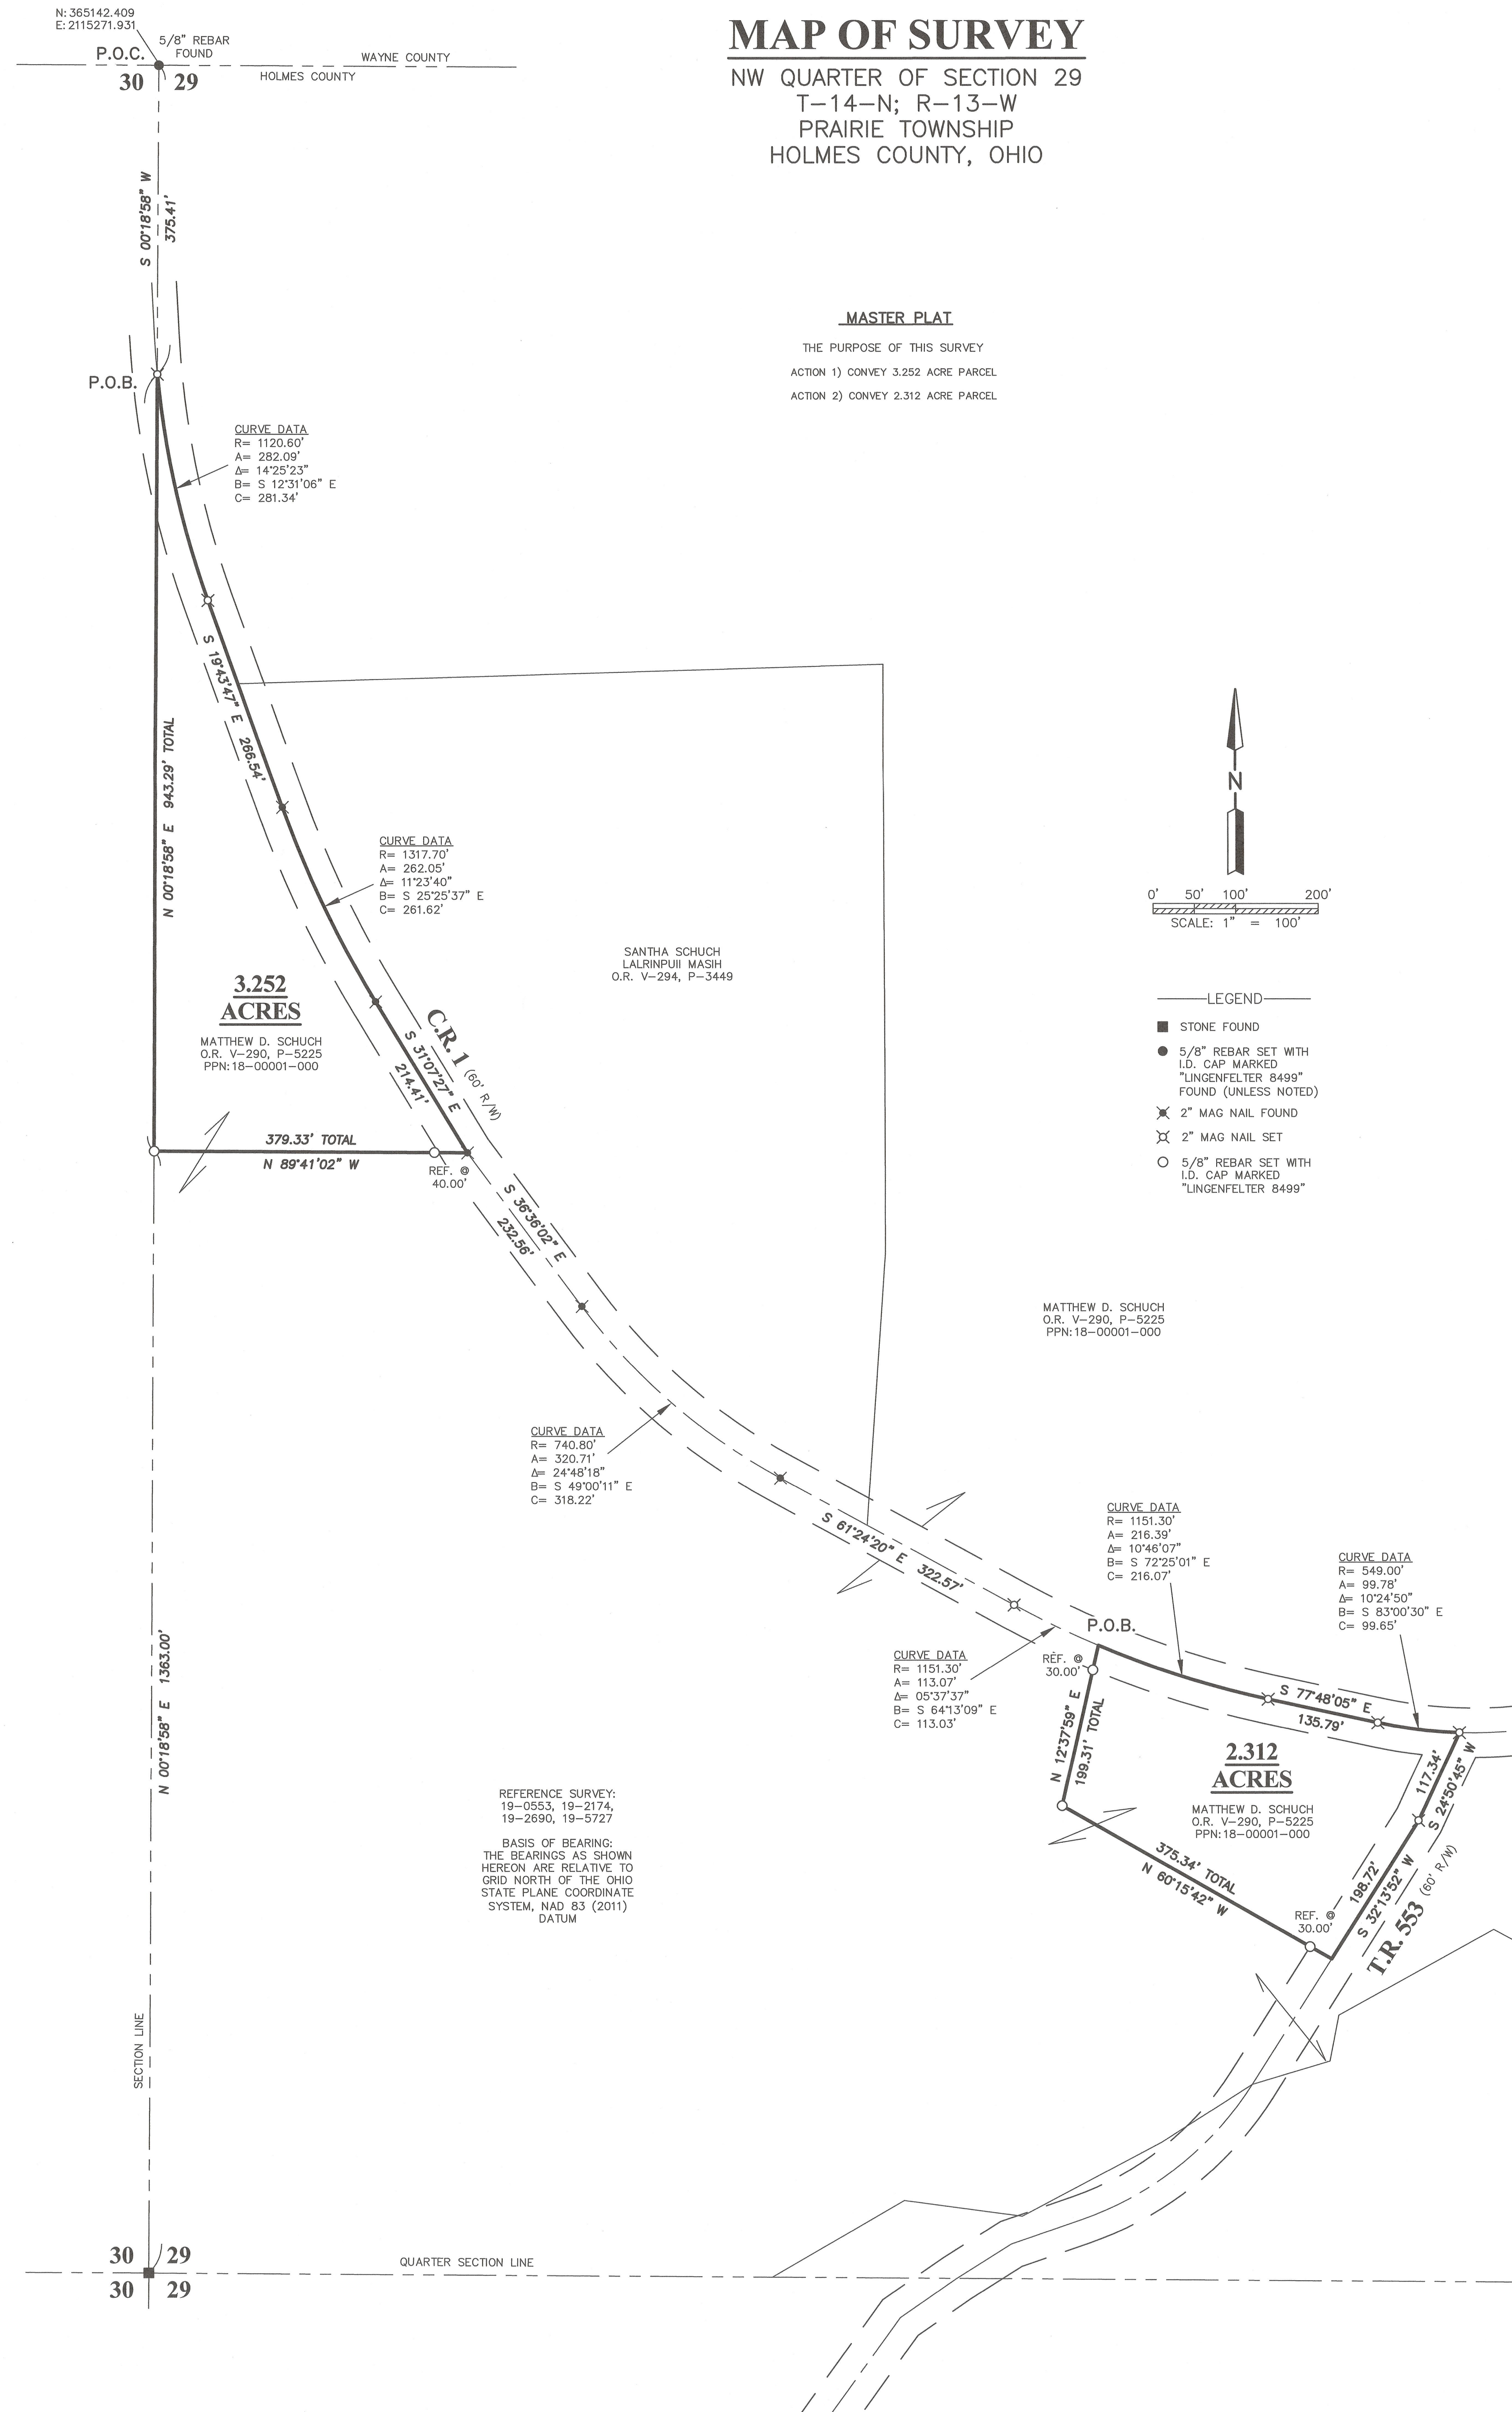

Distances shown hereon are expressed in feet and decimal parts thereof, bearings are used to express angles only, iron pins or monuments were found or set as indicated hereon. All of which I believe to be correct to the best of my knowledge.

By: *Jason J. Lingenfelter* 1-23-2026
JASON J. LINGENFELTER, P.S. #8499 DATE
JOB #25-045A



LINGENFELTER SURVEYING
PROFESSIONAL LAND SURVEYING (330)-231-3957