




PRAIRIE TOWNSHIP  
 S.W. QTR. SEC. 31  
 TWP. 14N RANGE 13W  
 HOLMES COUNTY, OHIO

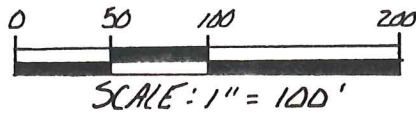

- IRON PIN FOUND
- 5/8" REBAR WITH I.D. CAP SET
- I.D. CAP MARKED "BAKER 6938"

REFERENCES:

PLAT VOL. 8 PAGE 274  
 PLAT VOL. 8 PAGE 4  
 DEED VOL 217 PAGE 895  
 DEED VOL. 223 PAGE 390  
 BEARINGS FROM DEED VOL. 217  
 PAGE 895

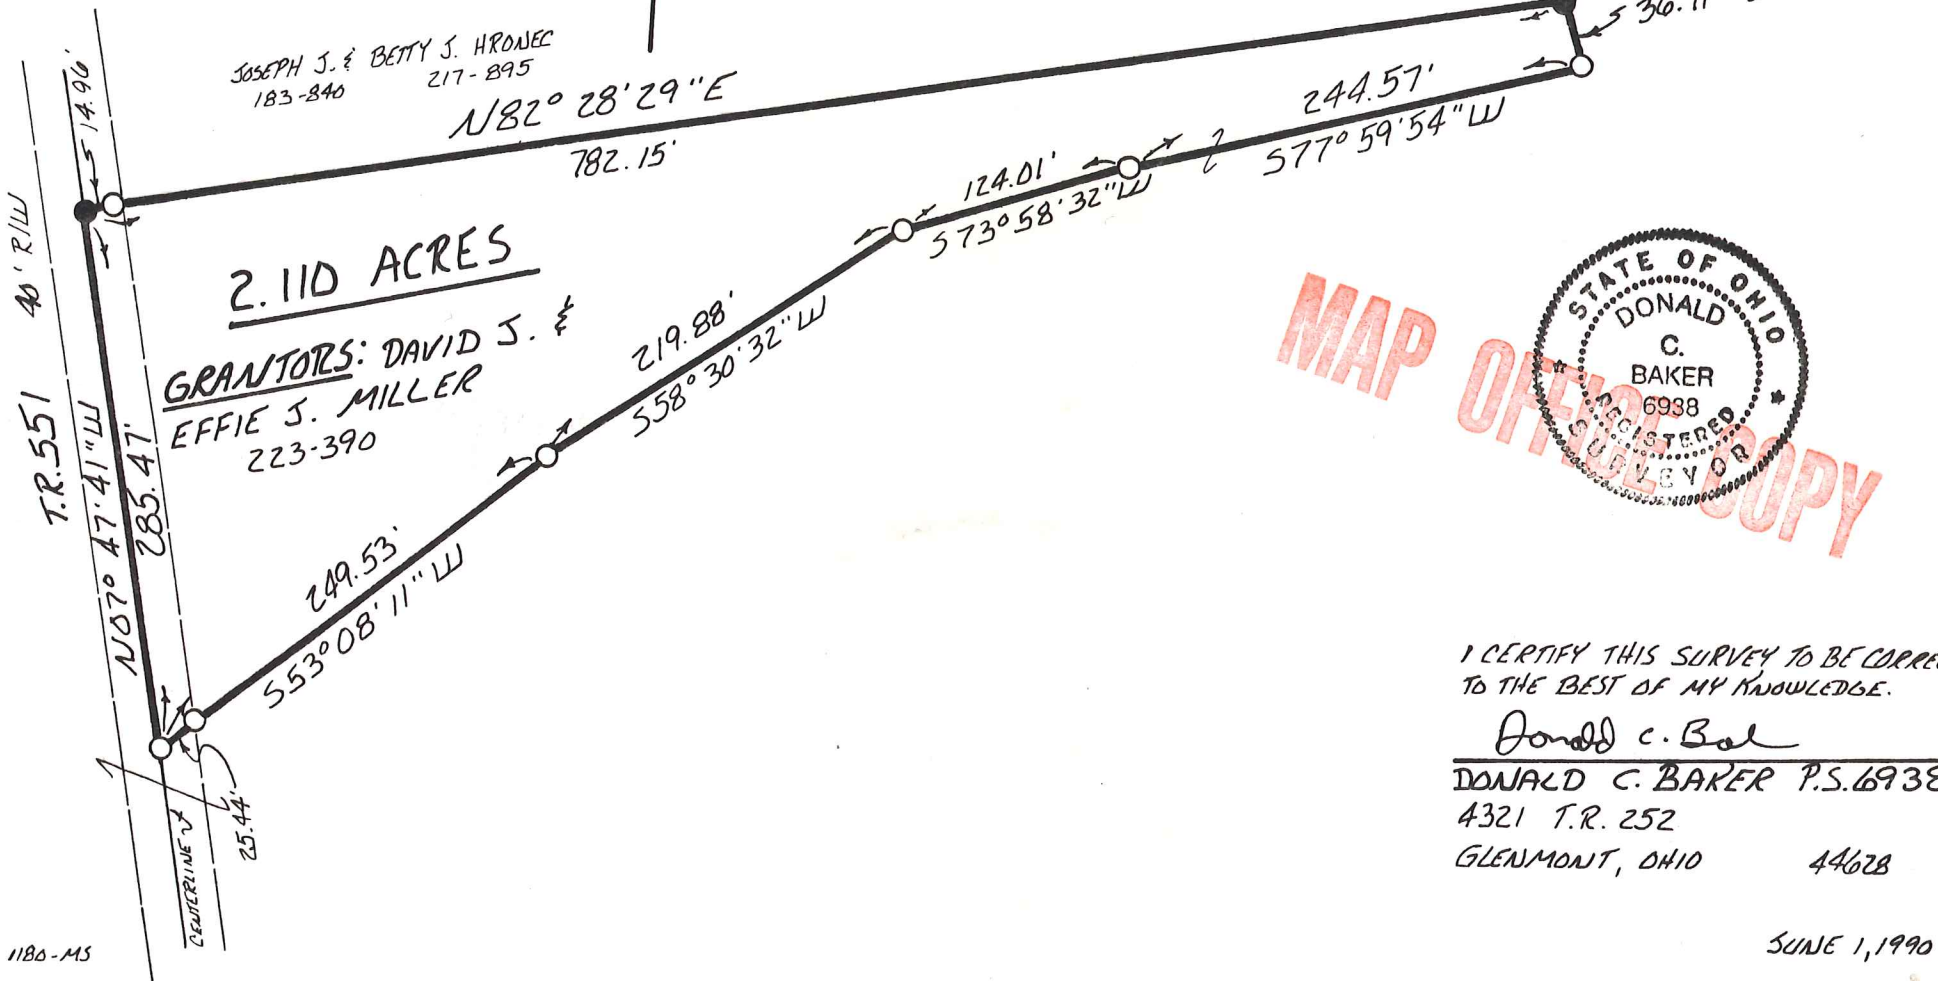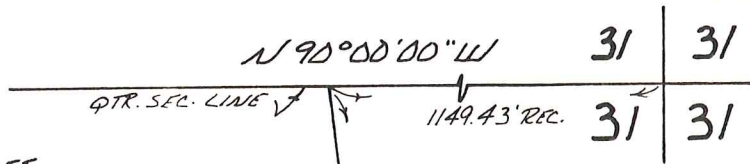

JOSEPH J. & BETTY J. HRONEC  
 183-840 217-895

2.110 ACRES

GRANTORS: DAVID J. &  
 EFFIE J. MILLER  
 223-390

MAP OF OHIO  
 STATE OF OHIO  
 DONALD C. BAKER  
 6938  
 REGISTERED  
 SURVEYOR

I CERTIFY THIS SURVEY TO BE CORRECT  
 TO THE BEST OF MY KNOWLEDGE.

*Donald C. Baker*

DONALD C. BAKER P.S. 6938  
 4321 T.R. 252  
 GLENMONT, OHIO 44628