
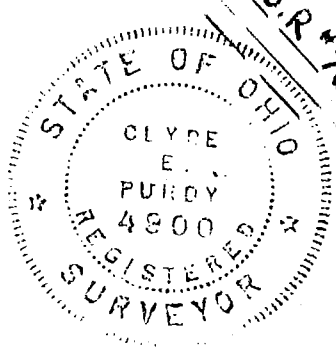


PRAIRIE TOWNSHIP  
 N.E. QTR. SEC. 33  
 TWP. 14 RANGE 13  
 HOLMES COUNTY  
 OHIO

NOV. 1970

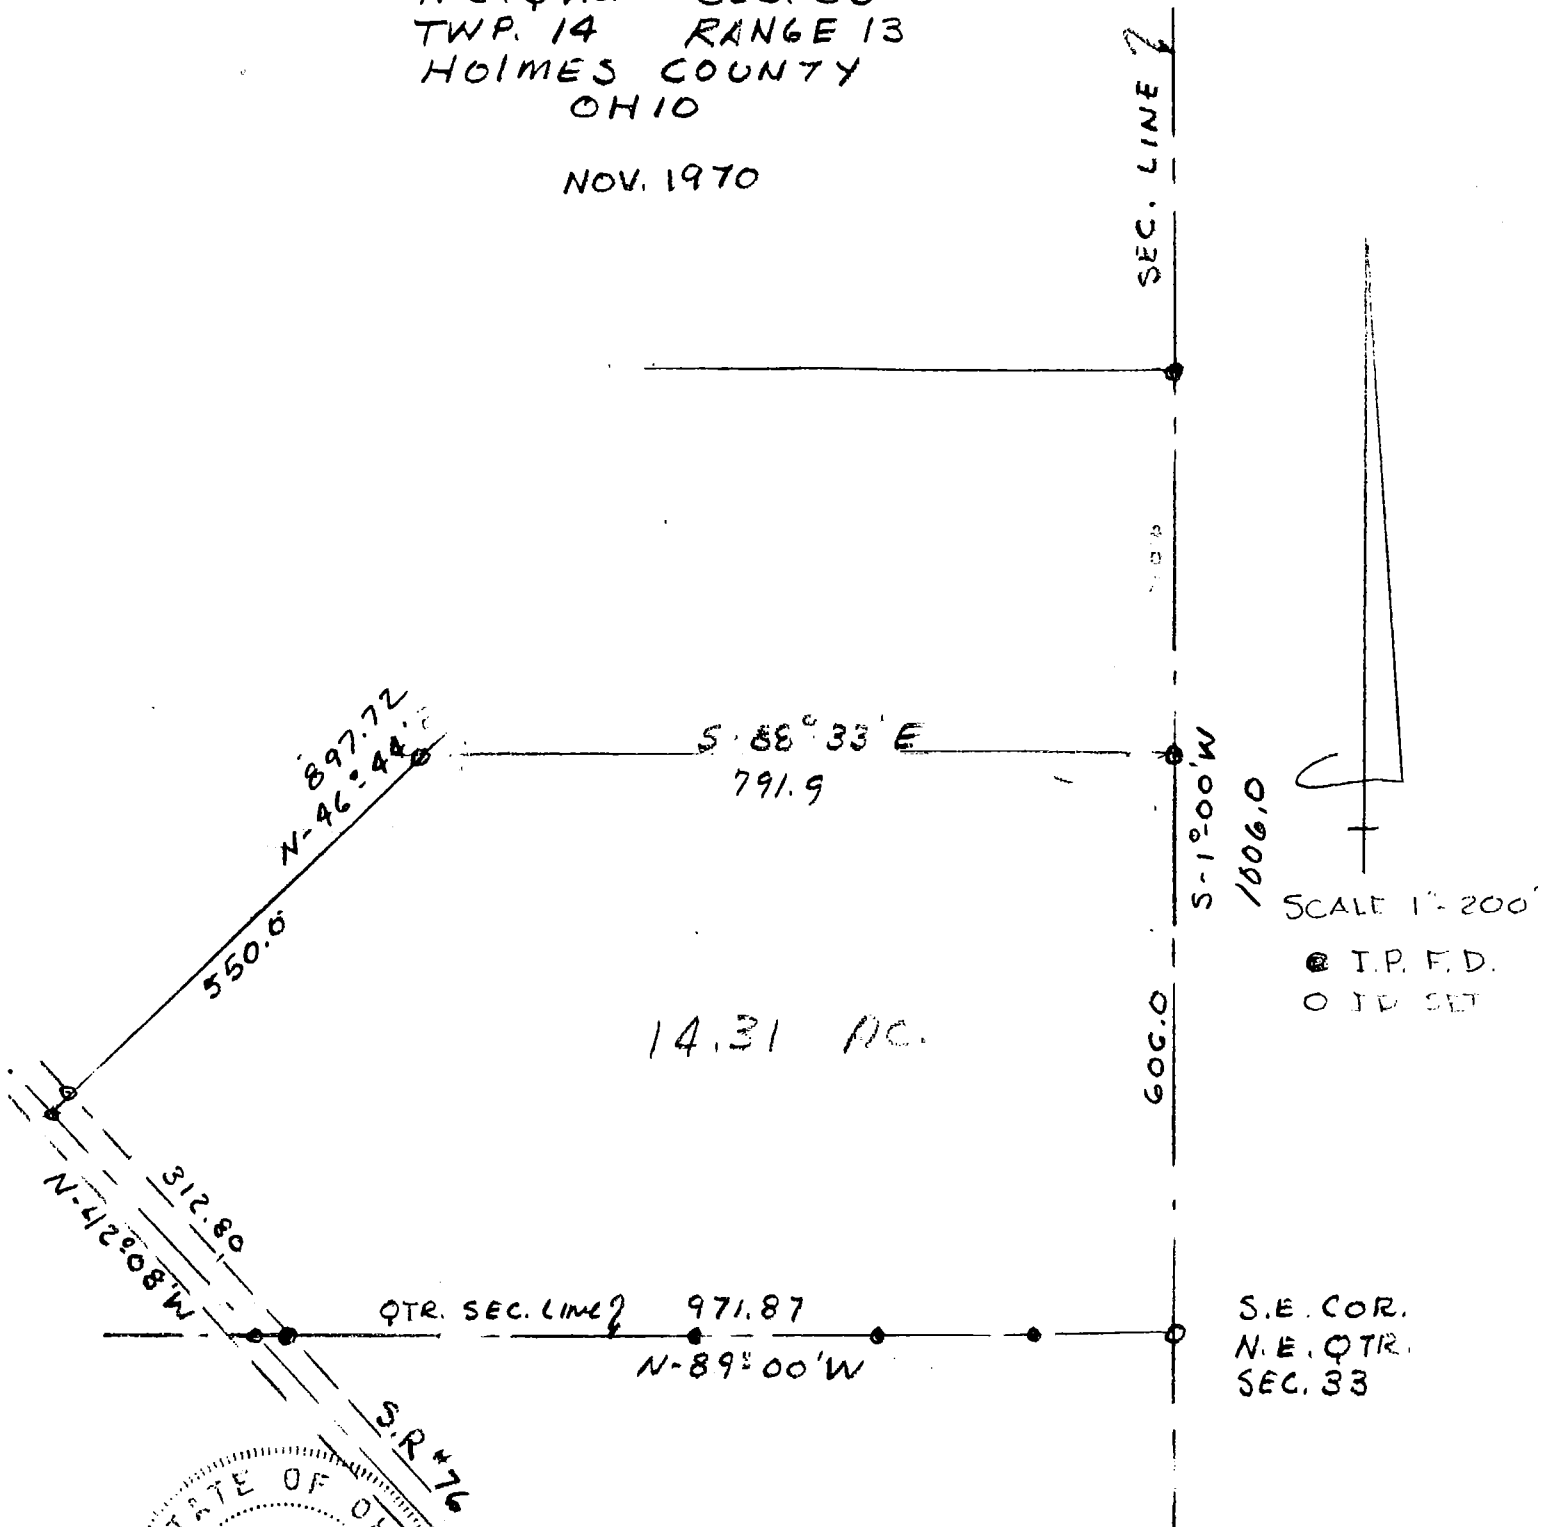

I CERTIFY THIS PLAT TO  
 BE CORRECT TO THE BEST OF  
 MY KNOWLEDGE.

Clyde E. Purdy  
 Clyde E. Purdy R.S. #4900