

# PROPERTY LINE SURVEY

SECTION LINE 7


PRAIRIE TOWNSHIP  
N.E. QTR. SECTION 35  
T-14N R-13W  
HOLMES COUNTY, OHIO



- IRON PIN FOUND
- 5/8" REBAR WITH I.D. CAP SET
- I.D. CAP MARKED "BAKER 6938"


### REFERENCES:

DEED VOL. 215 PAGE 472  
DEED VOL. 210 PAGE 24

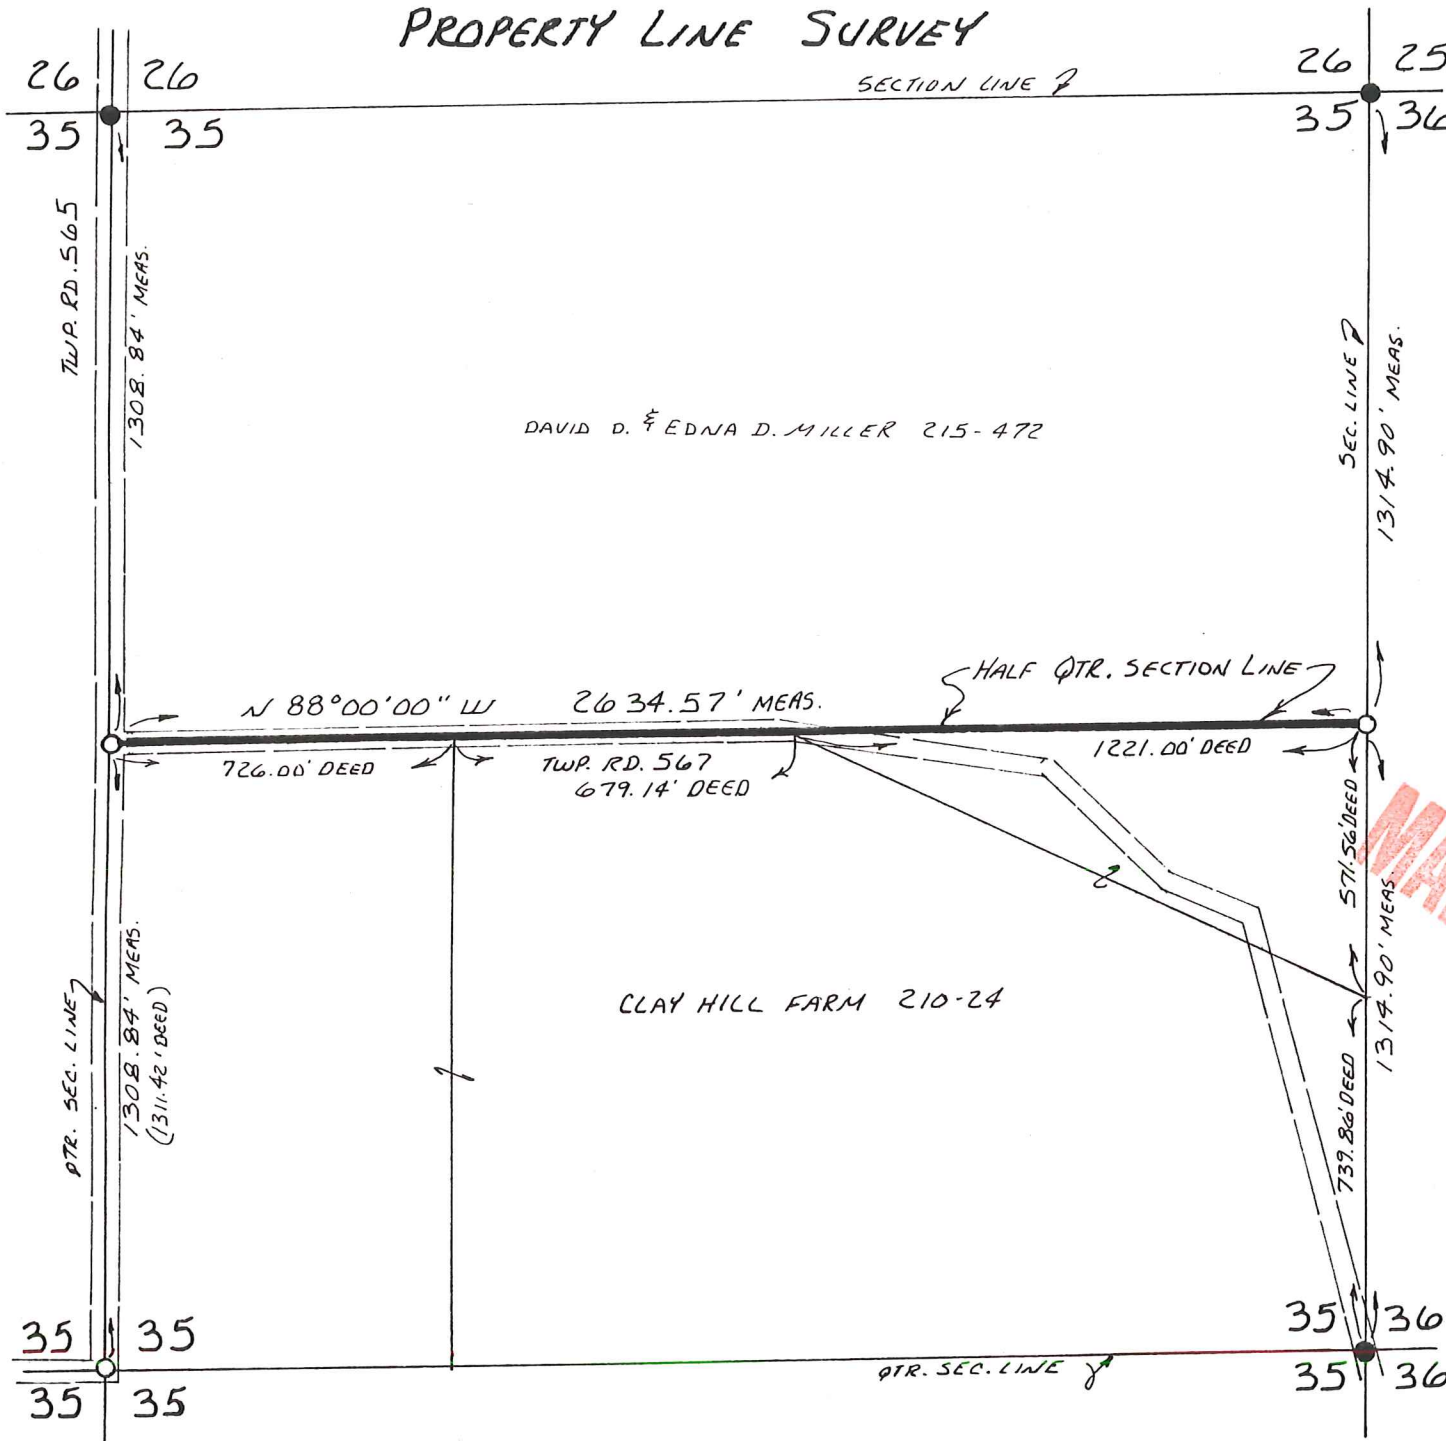

DAVID D. & EDNA D. MILLER 215-472

CLAY HILL FARM 210-24

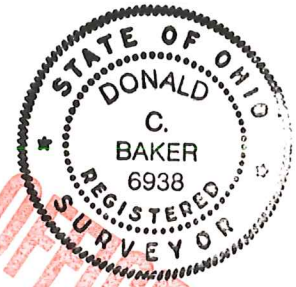

MAP OFFICE COPY

I CERTIFY THIS PLAT TO BE CORRECT TO THE BEST OF MY KNOWLEDGE.

Donald C. Baker  
DONALD C. BAKER P.S. 6938  
4321 T.R. 252  
GLENMONT, OHIO 44628

APRIL 11, 1991