



PRAIRIE TOWNSHIP
 HOLMES COUNTY OHIO
 S.W. Qtr., Sec. 36, T-14N, R-13W

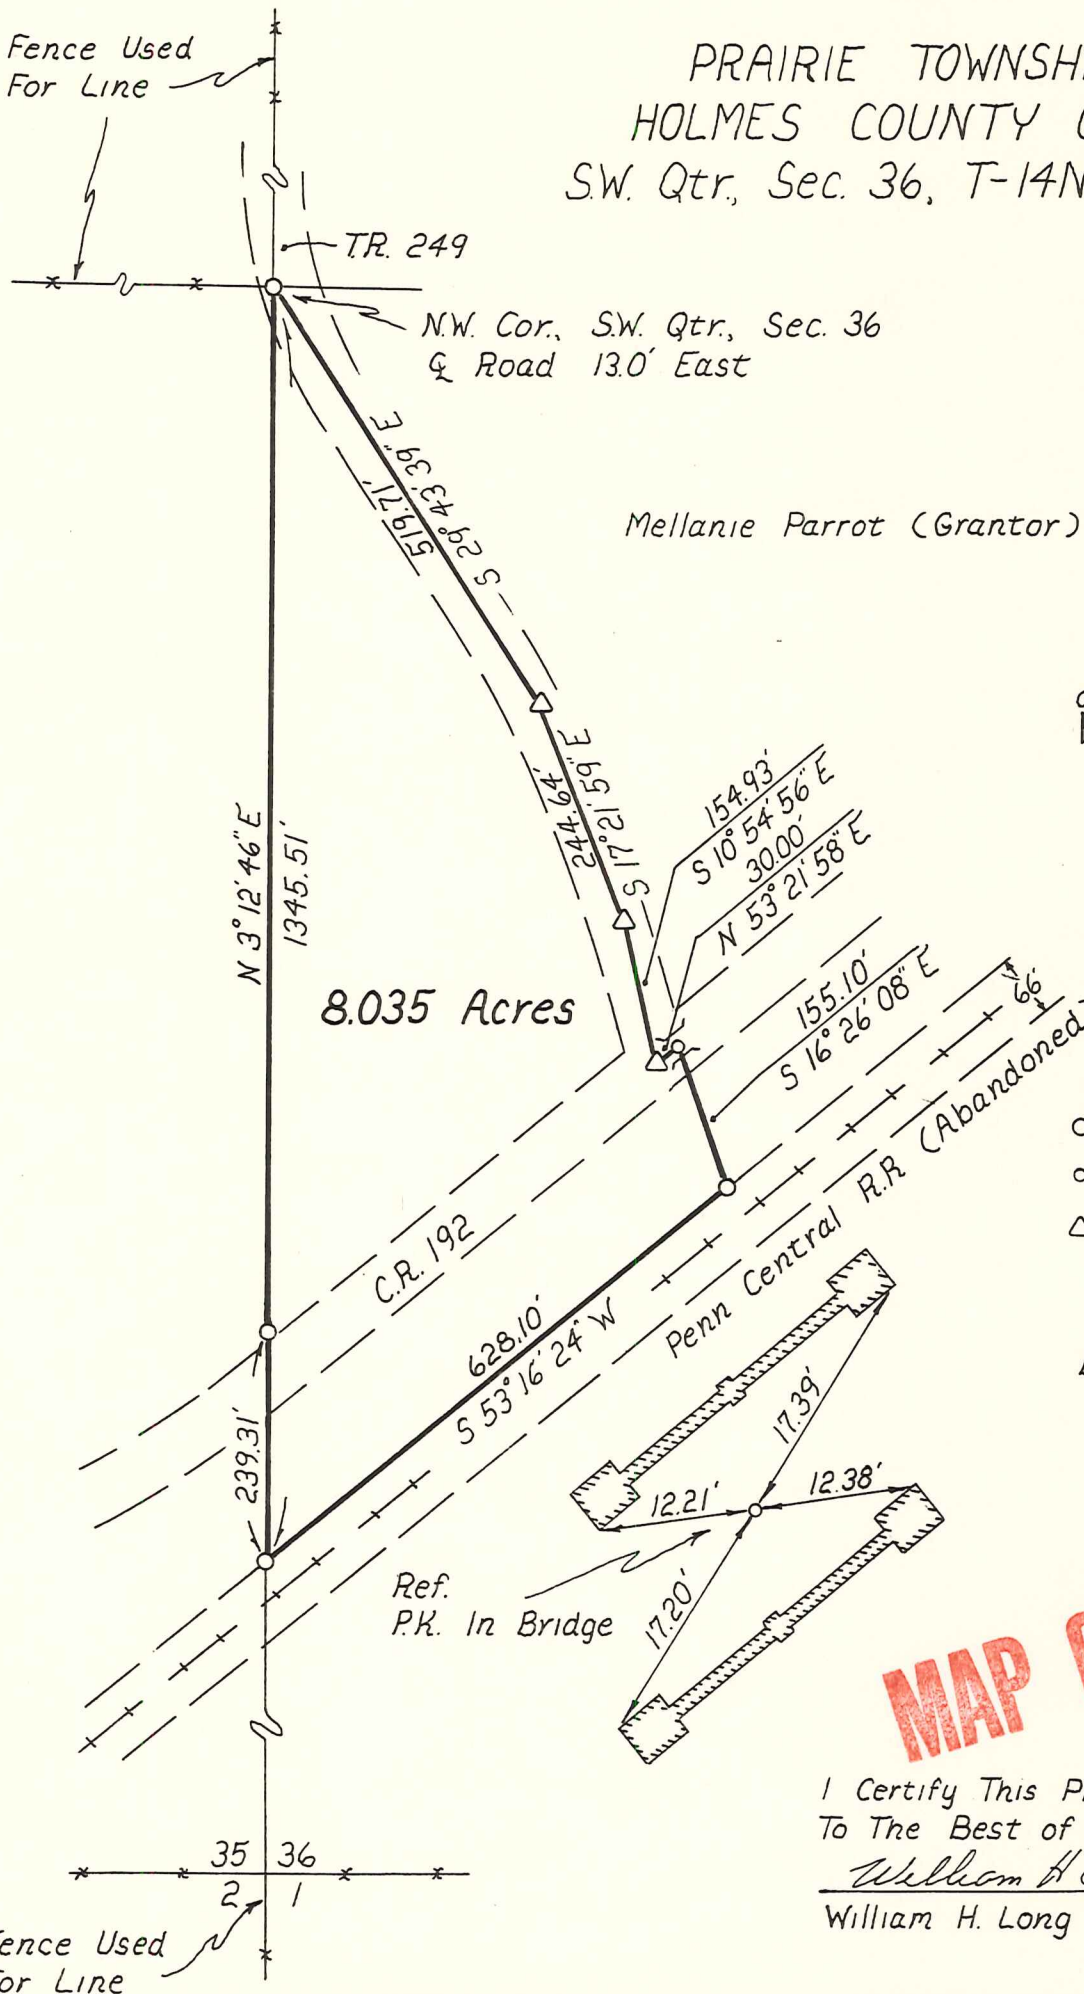

8.035 Acres

Mellanie Parrot (Grantor)

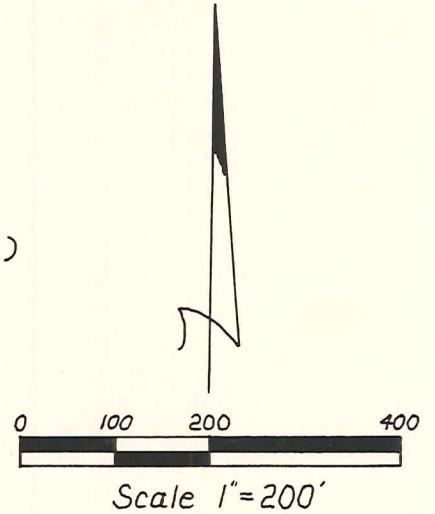

- Iron Pin Set (5/8 Rebar)
- P.K. Nail Set
- △ R.R. Spike Set

Bearings Assumed



I Certify This Plat To be Correct
 To The Best of my Knowledge.

William H Long June 7, 1982
 William H. Long R.S. 6505

