

RICHLAND TOWNSHIP
N.W. QTR. SECTION 5
T-8 N; R-8 W
HOLMES COUNTY, OHIO

SURVEYED FOR: NATHANIEL DAYTON

REFERENCES

O.R. VOL. 189 PAGE 2539
PLAT VOL. 16 PAGE 119
PLAT VOL. 2 PAGE 453


BASIS OF BEARINGS FROM OHIO STATE PLANE
COORDINATE SYSTEM, NORTH ZONE,
N.A.D. 83, 2011 ADJUSTMENT

0 200 400



SCALE: 1"=200'

- 5/8" REBAR FOUND
UNLESS OTHERWISE NOTED
- 5/8" REBAR SET WITH I.D. CAP
MARKED "BAKER SURVEYING"

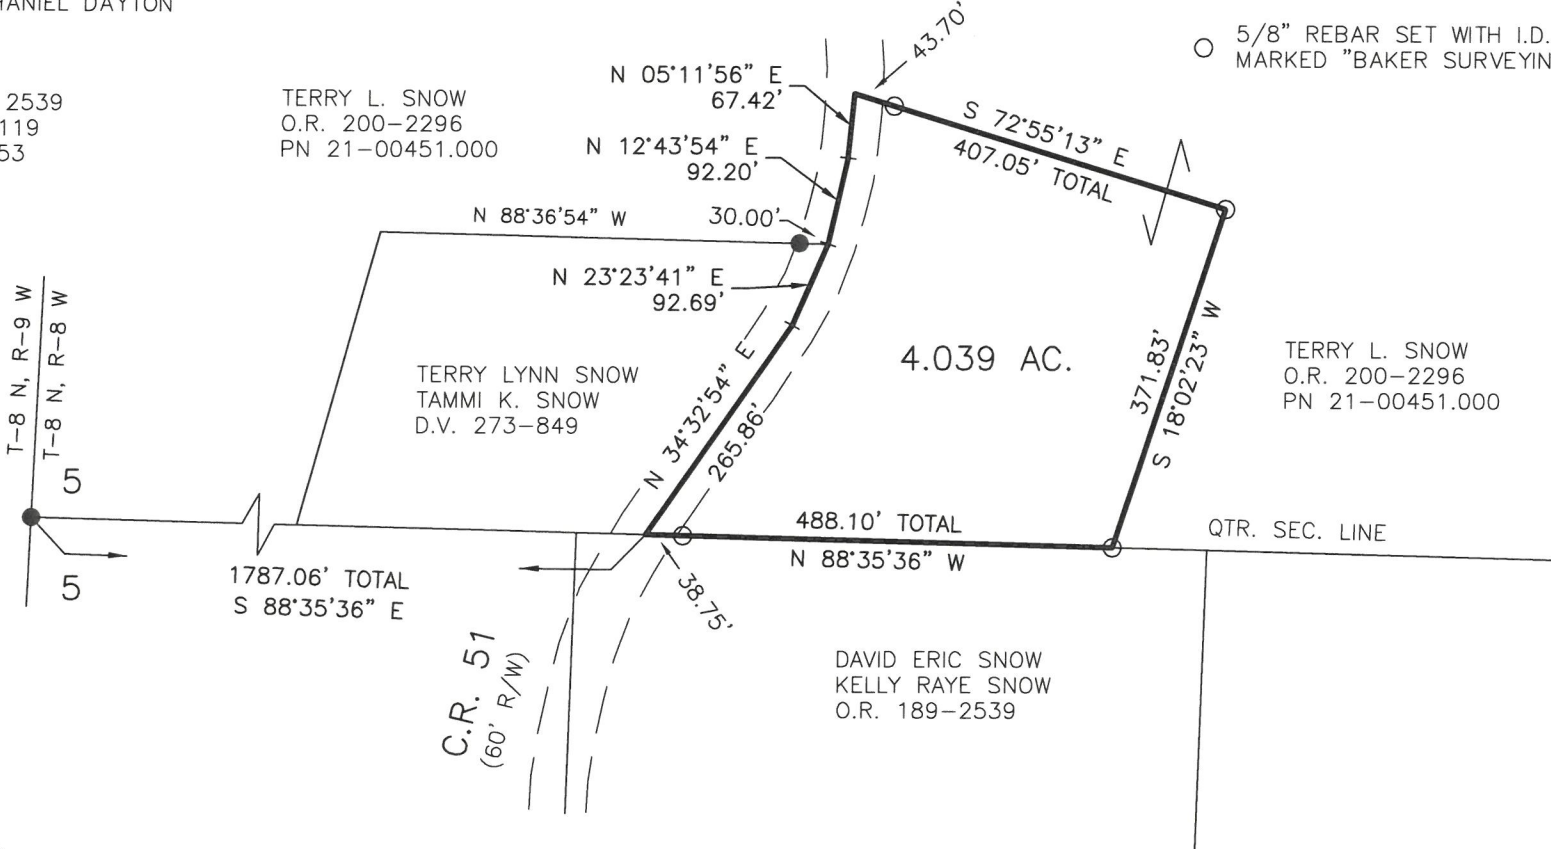

I CERTIFY THIS SURVEY TO BE CORRECT
TO THE BEST OF MY KNOWLEDGE.

Donald C. Baker


DONALD C. BAKER P.S. 6938

DATE: JULY 28, 2026

GRB

FILE NAME: WORK7\S-26-555\LDM

ENGINEERING ASSOCIATES, INC. DBA BAKER SURVEYING

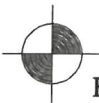

BAKER SURVEYING
138 N. CLAY STREET
MILLERSBURG, OHIO 44654
PH. 330-674-4788
EMAIL: bakersurveying@gmail.com