


RICHLAND TOWNSHIP
 N.E. QTR. SECTION 6
 T-8N; R-8W
 HOLMES COUNTY, OHIO





- STONE FOUND
- ▲ R.R. SPIKE FOUND
- IRON PIN FOUND
- 5/8" RE BAR WITH I.D. CAP SET
I.D. CAP MARKED "BAKER 6938"

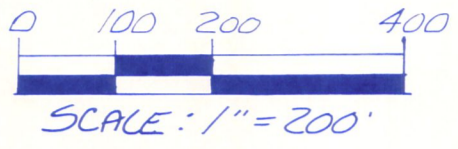

REFERENCES:

PLAT VOL. 10 PAGE 524
 DEED VOL. 243 PAGE 32
 DEED VOL. 199 PAGE 250
 DEED VOL. 133 PAGE 311

BEARINGS ASSUMED

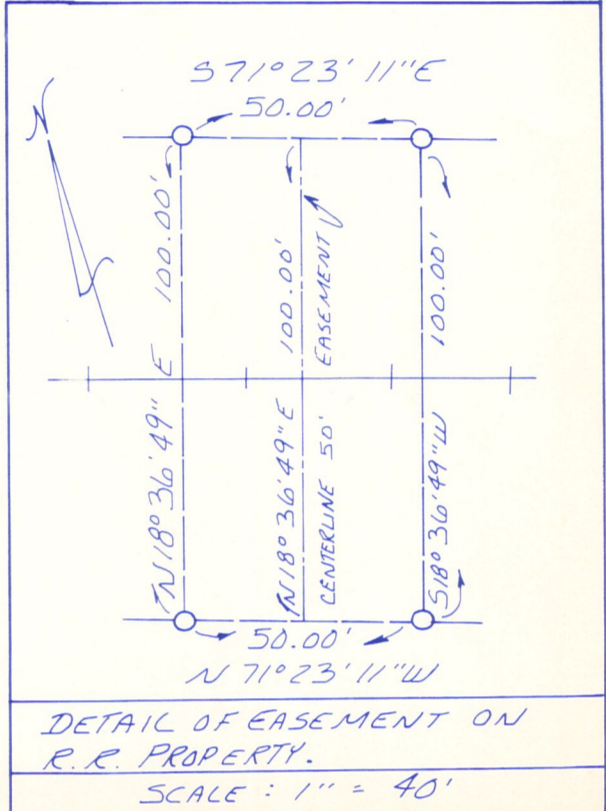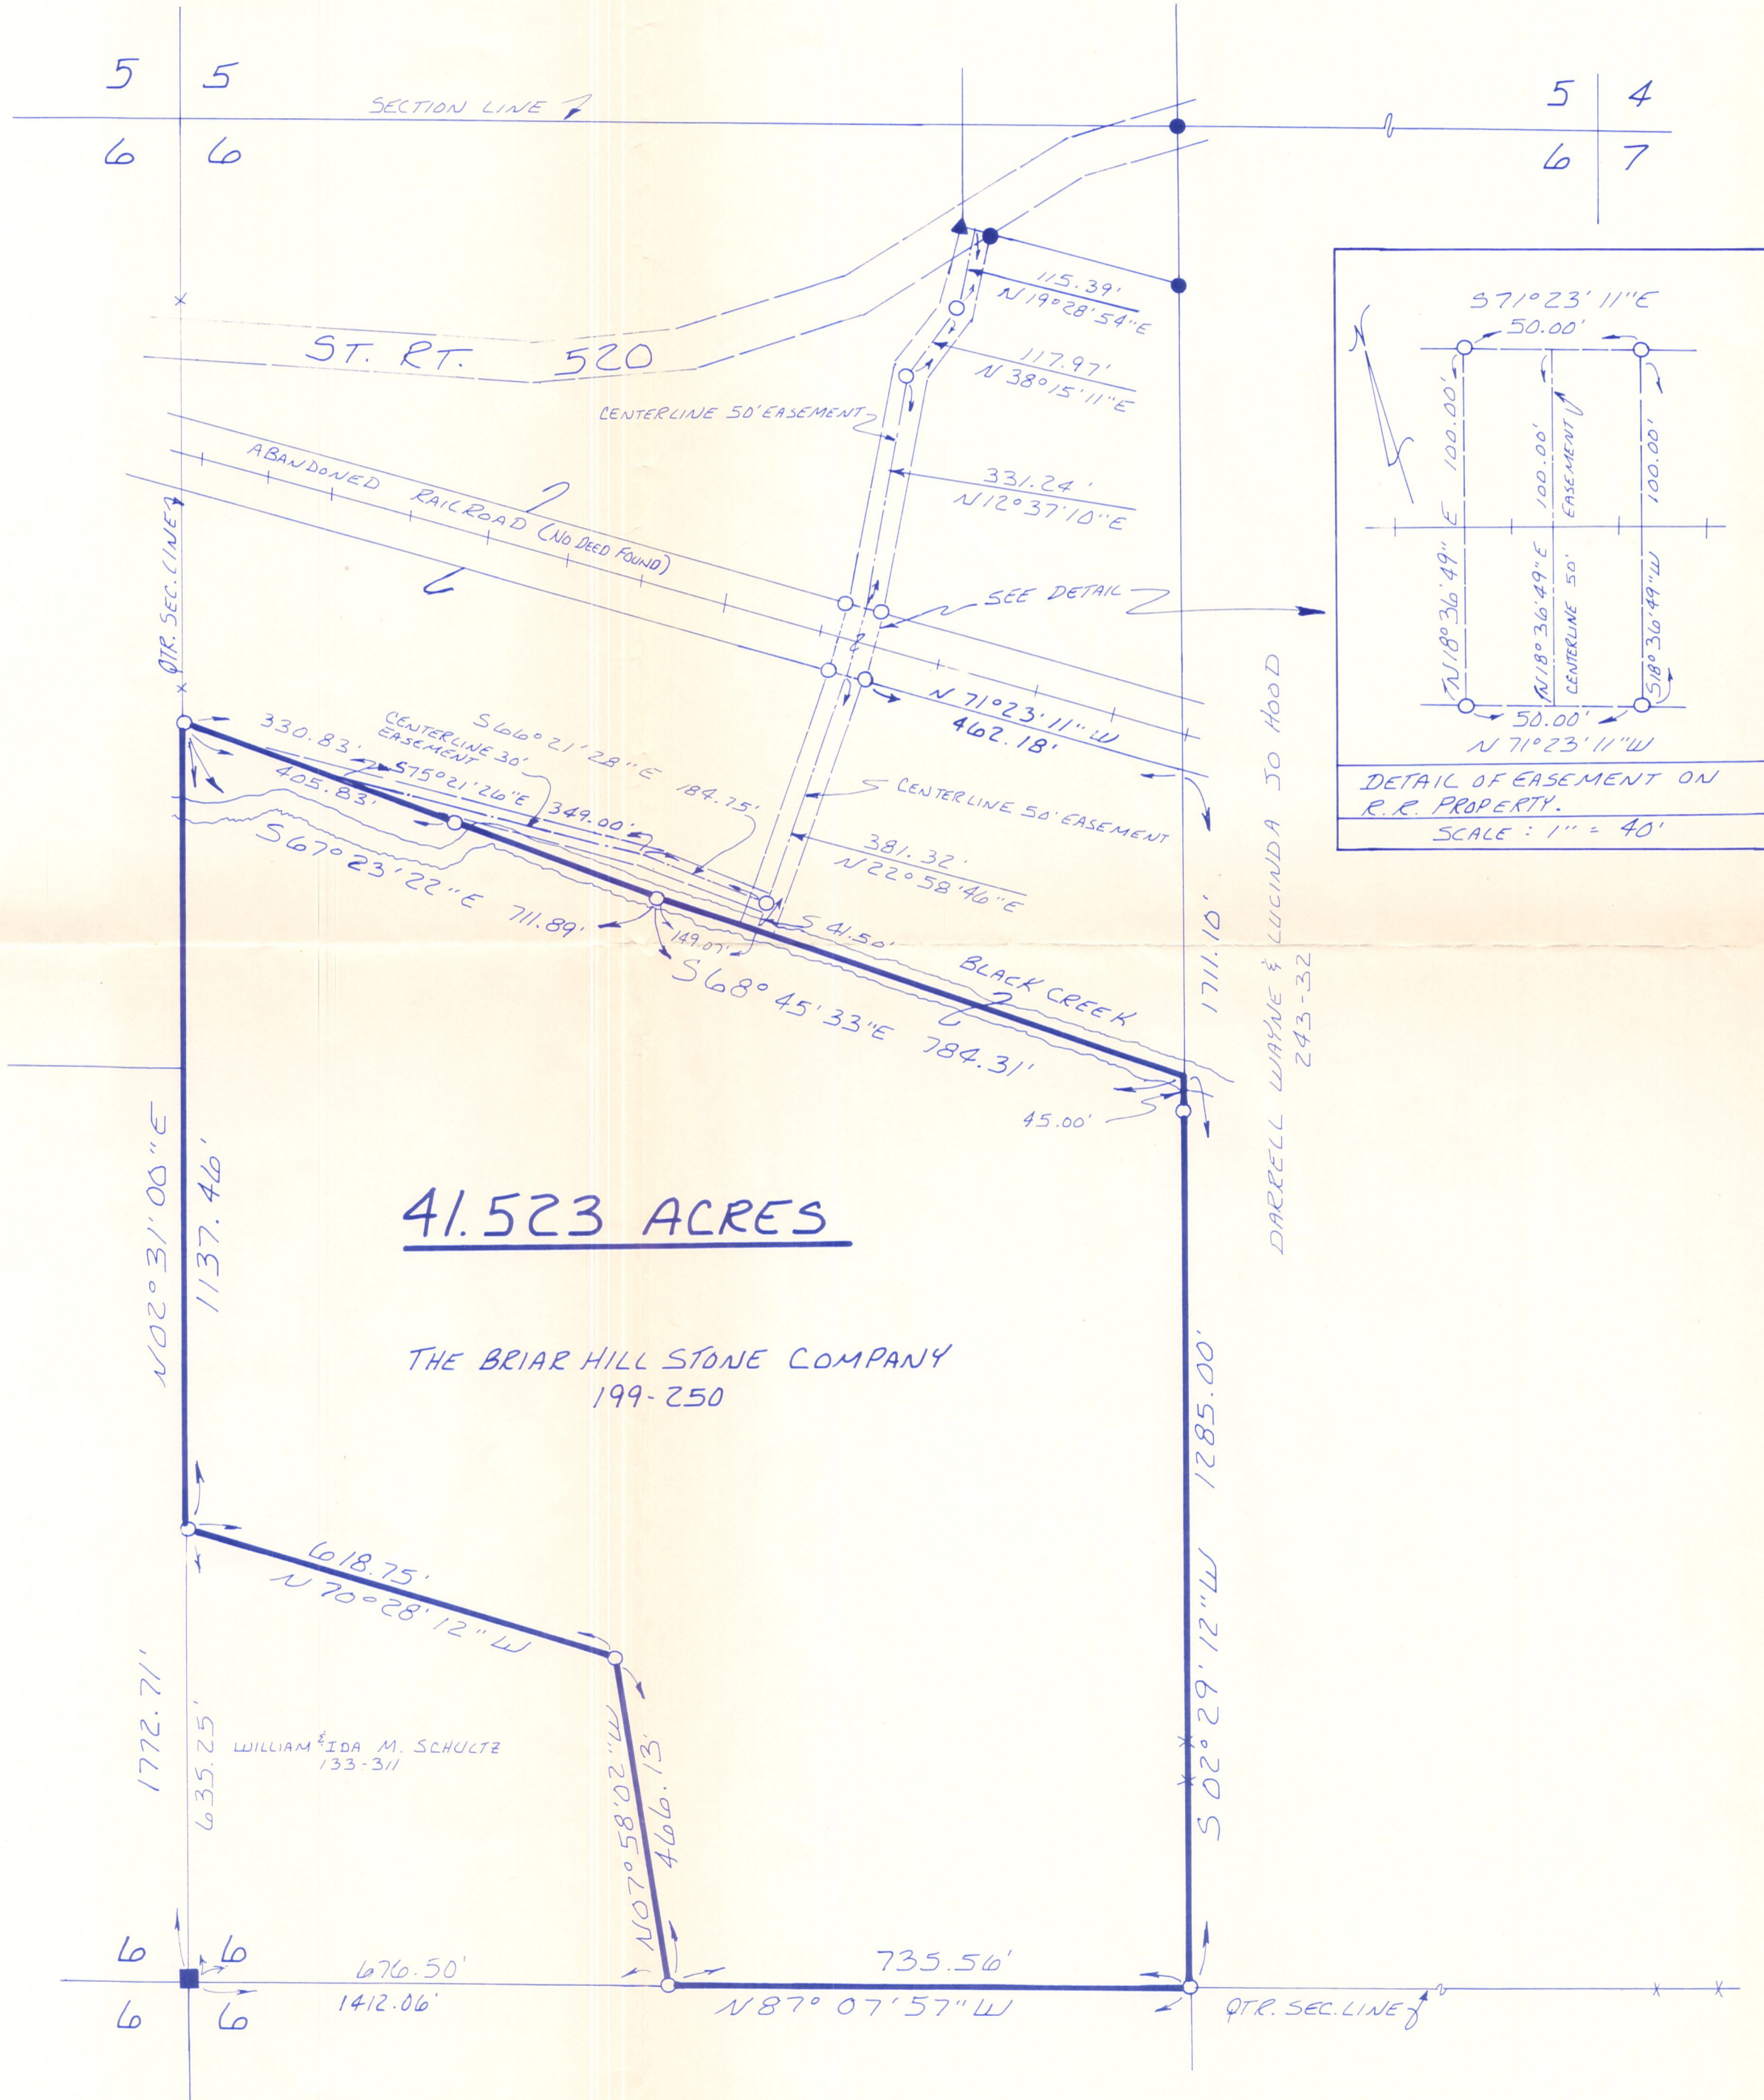

41.523 ACRES

THE BRIAR HILL STONE COMPANY
 199-250



I CERTIFY THIS SURVEY TO BE CORRECT
 TO THE BEST OF MY KNOWLEDGE.

Donald C. Baker
 DONALD C. BAKER P.S. 6938
 4321 T.R. 252
 GLENMONT, OHIO 44628

JULY 13, 1991