

LOT _____
 SEC. 14
 QUAR. 2ND
 T. 8 N. R. 8 W.
 TOWNSHIP RICHLAND
 COUNTY HOLMES, OHIO, U.S.A.C.

THE COSHOCTON LAND SURVEYING SERVICE


233 S. FOURTH ST.

COSHOCTON, OHIO 43812

SURVEY FOR: HERBERT MACKAY

DATE: 11/78


SCALE: 1" = 100'

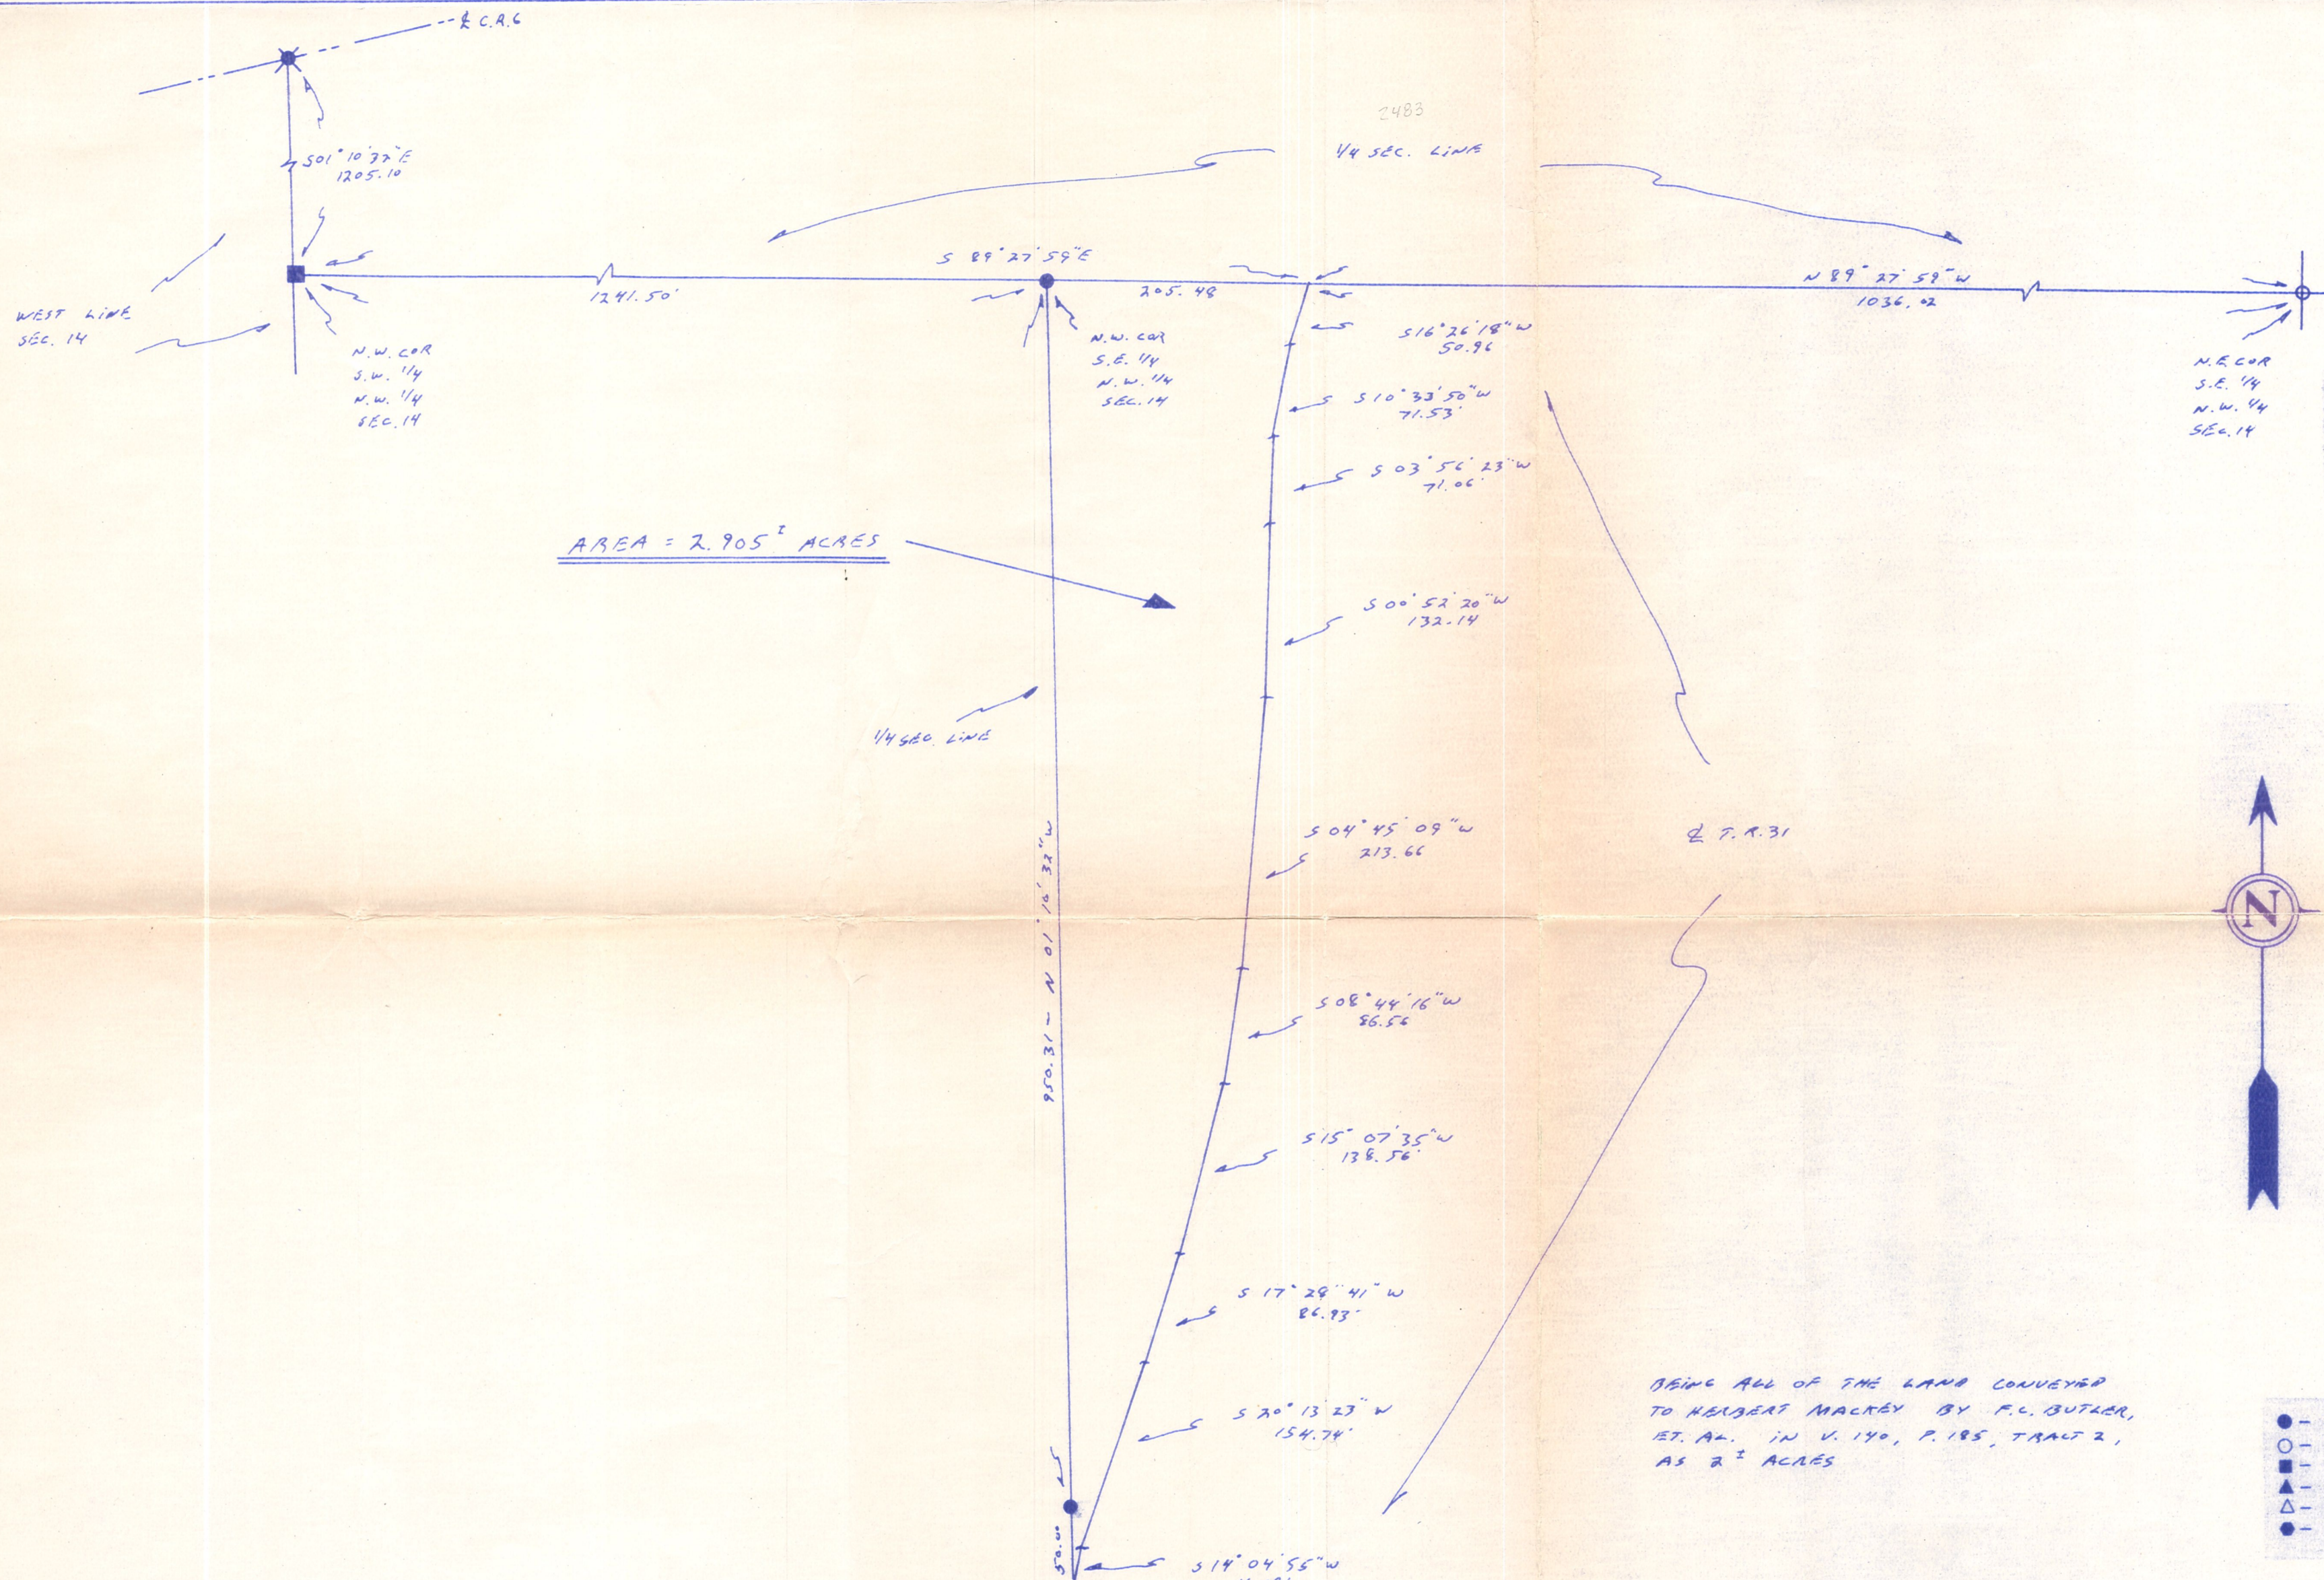

BEING ALL OF THE LAND CONVEYED TO HERBERT MACKAY BY F.C. BUTLER, ET AL. IN V. 140, P. 185, TRACT 2, AS 2² ACRES

- - SET IRON PIN
- - FOUND IRON PIN
- - FOUND STONE
- ▲ - SET P.K. NAIL
- △ - FOUND P.K. NAIL
- - CORNER POST

▲ - AND. R.R. SPIRE

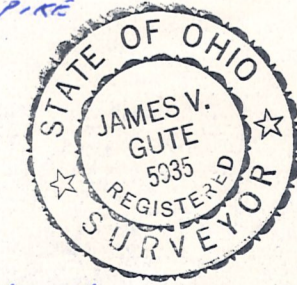

I hereby certify the above plat to be correct to the best of my knowledge and belief.

THE COSHOCTON LAND SURVEYING SERVICE

MAP OFFICE COPY

REGISTERED SURVEYOR 5385
 REGISTERED ENGINEER 37405