

0 200 400



SCALE: 1"=200'

■ STONE FOUND

● 5/8" REBAR FOUND
UNLESS OTHERWISE NOTED

○ 5/8" REBAR SET WITH I.D. CAP
MARKED "BAKER SURVEYING"

BASIS OF BEARINGS FROM OHIO STATE PLANE
COORDINATE SYSTEM, NORTH ZONE,
N.A.D. 83, 2011 ADJUSTMENT

REFERENCES

O.R. VOL. 5 PAGE 177

PLAT VOL. 14 PAGE 105

PLAT VOL. 19 PAGE 4570


PLAT VOL. 16 PAGE 673

PLAT VOL. 8 PAGE 816

PLAT VOL. 19 PAGE 5226

MASTER PLAT

- 1) CONVEY 0.556 ACRE PARCEL
- 2) CONVEY 7.104 ACRE PARCEL

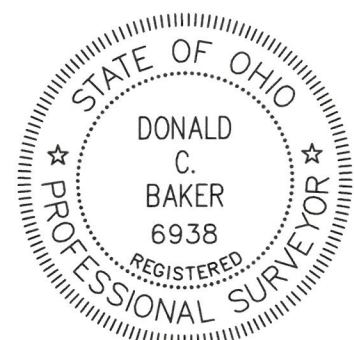

I CERTIFY THIS SURVEY TO BE CORRECT
TO THE BEST OF MY KNOWLEDGE.

Donald C. Baker

DONALD C. BAKER

P.S. 6938

DATE: JULY 6, 2026


KES

FILE NAME: WORK7\S-26-487

ENGINEERING ASSOCIATES, INC. DBA BAKER SURVEYING

RICHLAND TOWNSHIP
N.W. QTR. SECTION 15
T-8 N; R-8 W
HOLMES COUNTY, OHIO

SURVEYED FOR: RICK HAWKINS

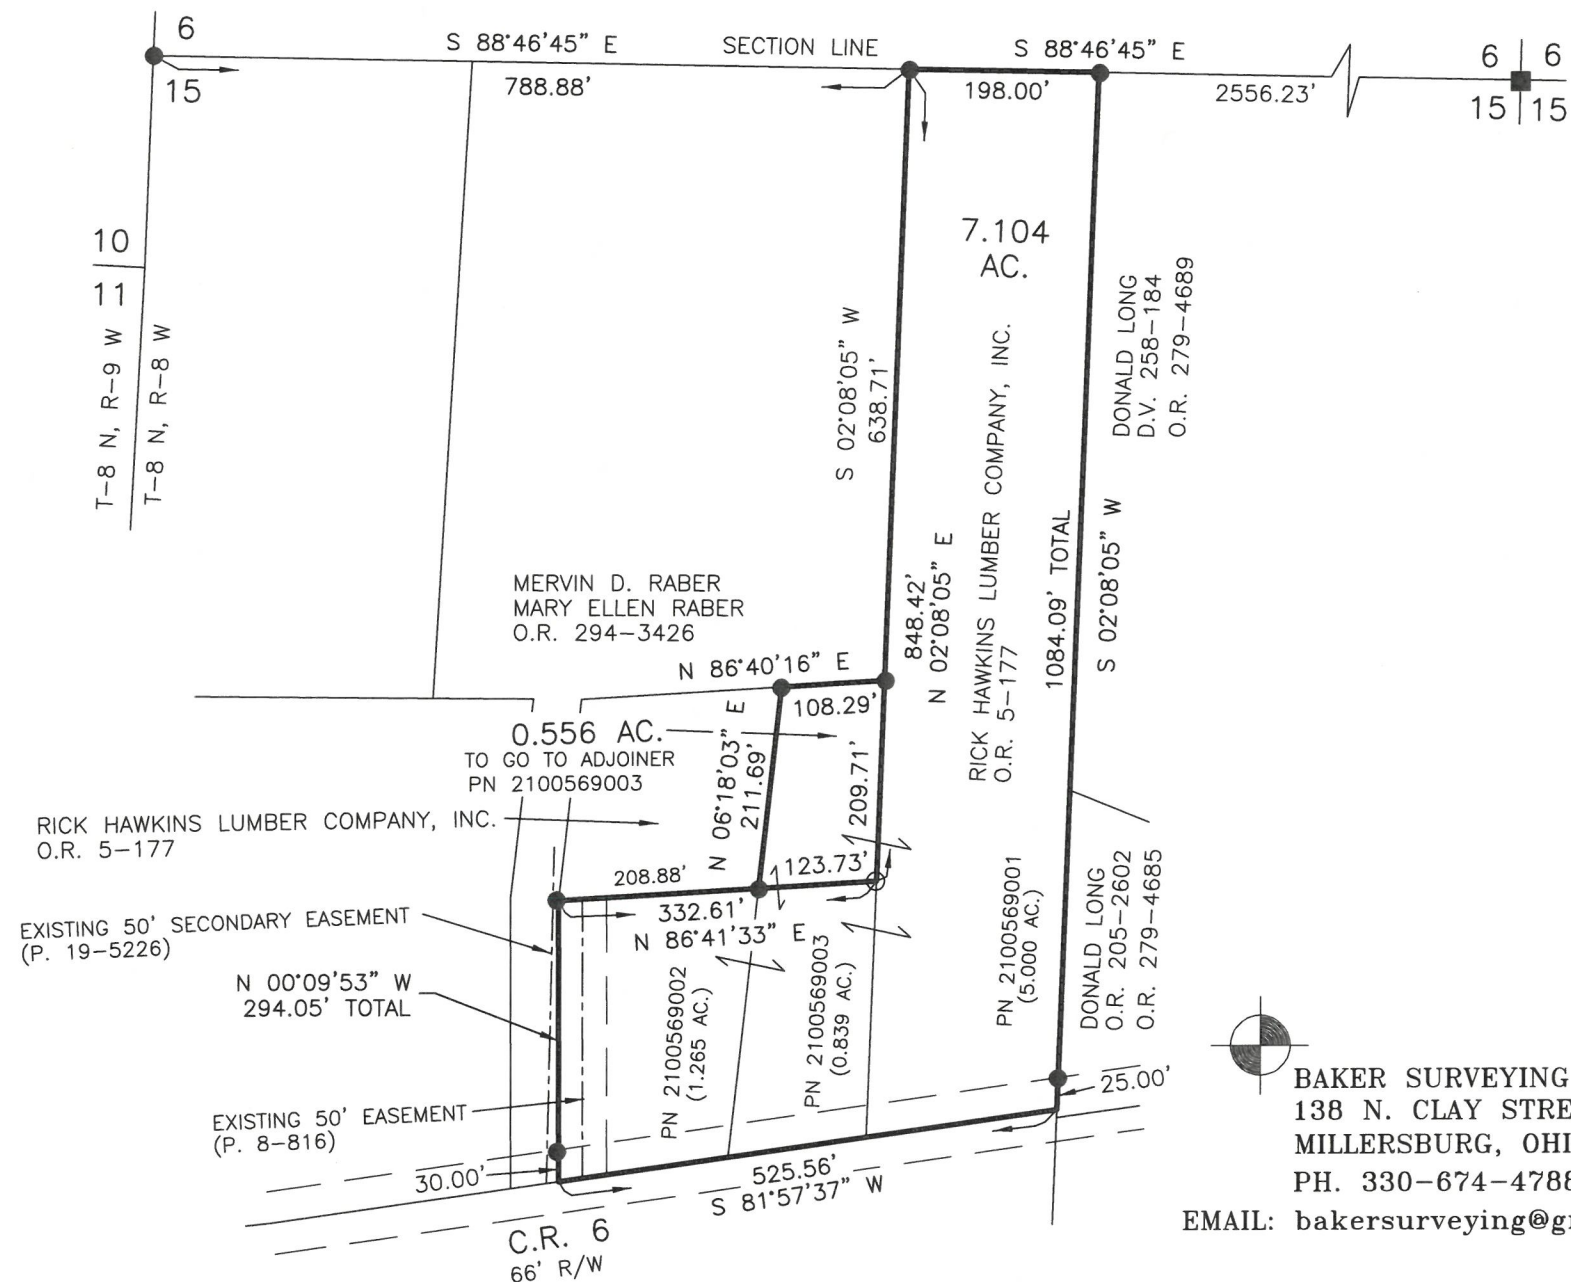

BAKER SURVEYING
138 N. CLAY STREET
MILLERSBURG, OHIO 44654
PH. 330-674-4788

EMAIL: bakersurveying@gmail.com