

PROPOSED ANNEXATION TO THE VILLAGE OF GLENMONT

RICHLAND TOWNSHIP
 N.E. QTR. SECTION 1
 T- 8 N; R- 9 W
 HOLMES COUNTY, OHIO

SURVEYED FOR LESTER W. and ROBIN L. GRAY

APPROVAL OF THE HOLMES COUNTY COMMISSIONERS

I HEREBY CERTIFY THAT THE HOLMES COUNTY COMMISSIONERS HAVE APPROVED THE DETACHMENT OF THIS TRACT OF LAND AS SHOWN HEREON, FROM HOLMES COUNTY. RESOLUTION # _____ THIS _____ DAY OF _____

CHAIRMAN, COUNTY COMMISSIONERS



APPROVAL OF THE GLENMONT VILLAGE COUNCIL

I HEREBY CERTIFY THAT THIS PLAT FOR ANNEXATION WAS APPROVED BY THE VILLAGE COUNCIL OF GLENMONT, OHIO AT A MEETING HELD ON THE _____ DAY OF _____ RESOLUTION # _____

VILLAGE CLERK



DONALD C. BAKER SURVEYING
 138 N. CLAY ST.
 MILLERSBURG, OHIO 44654
 PH. 330-674-4788
 FAX 330-674-6027

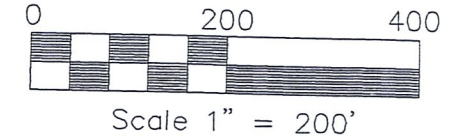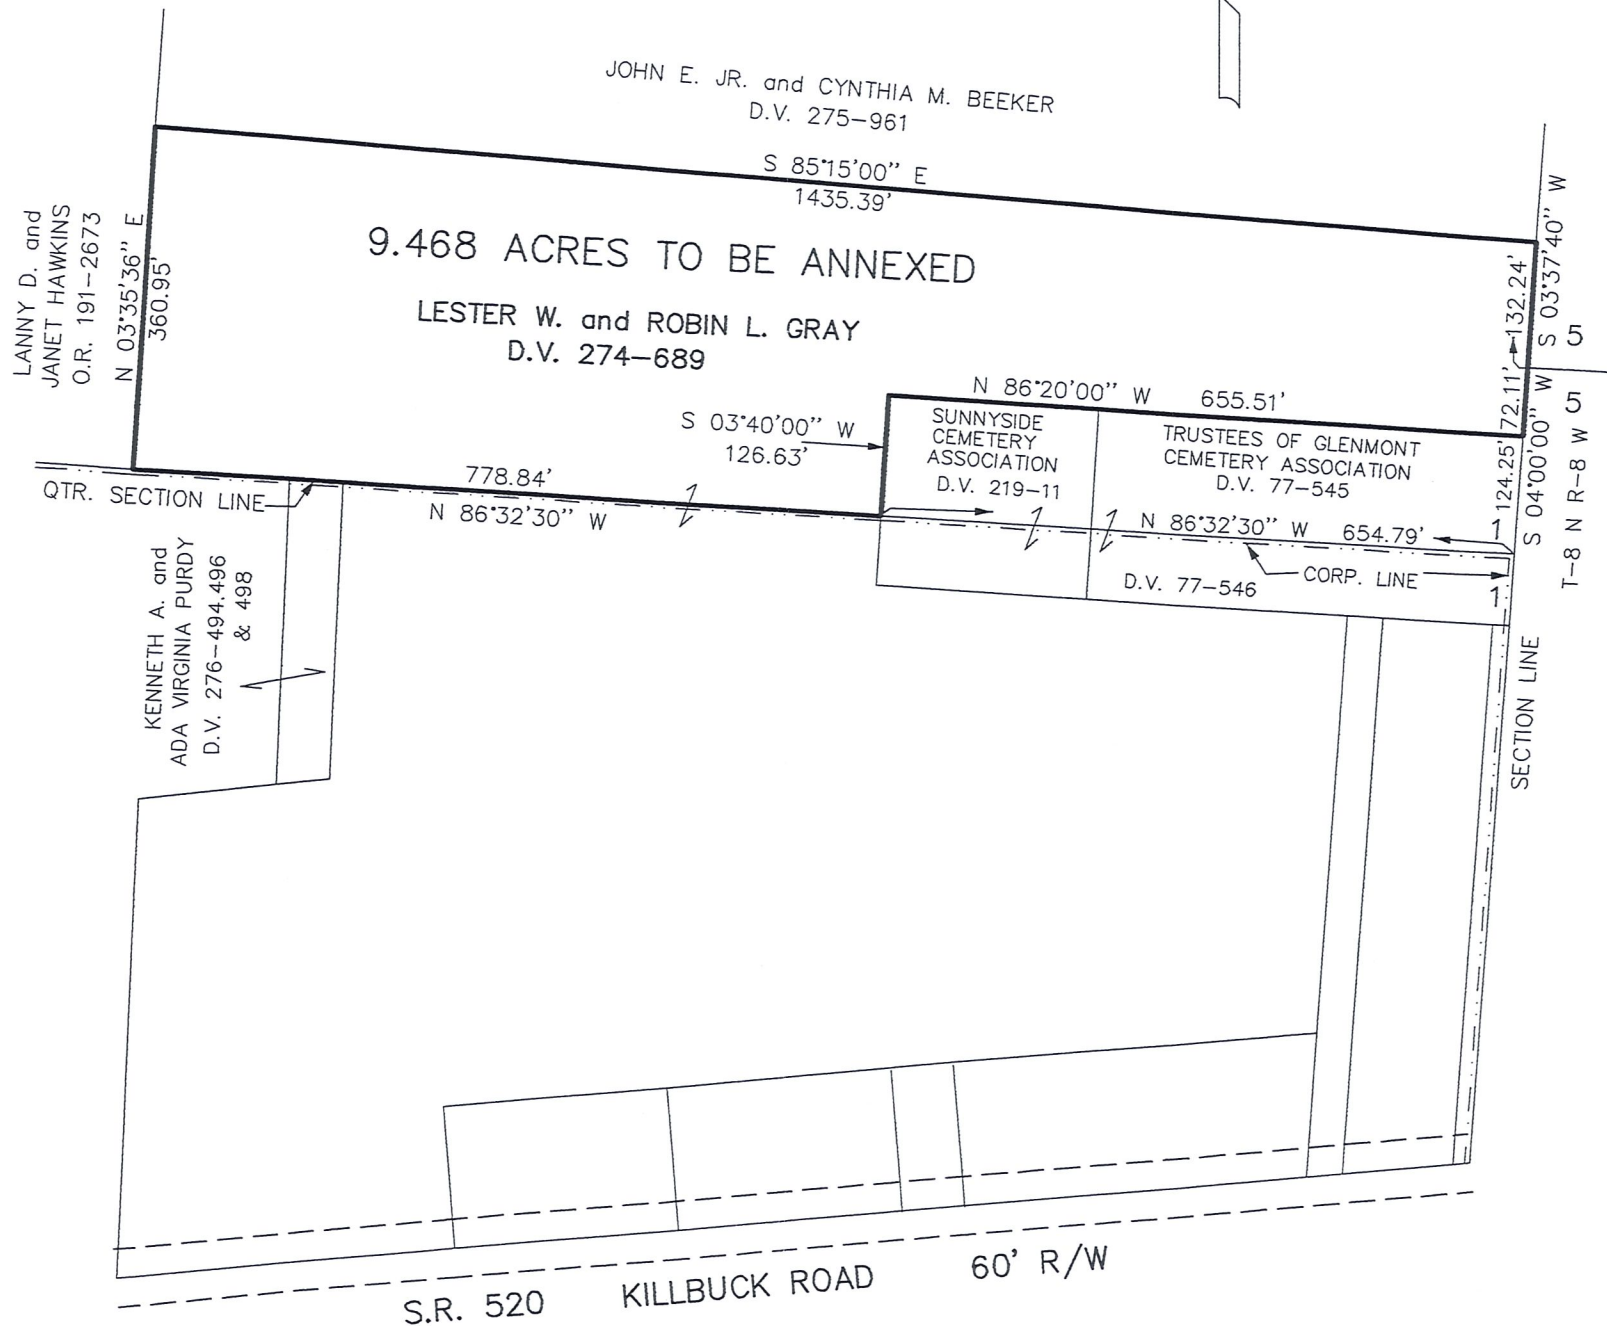

REFERENCES:

- DEED VOL. 274 PAGE 689
- DEED VOL. 275 PAGE 961
- DEED VOL. 219 PAGE 11
- DEED VOL. 77 PAGE 546
- O.R. VOL. 191 PAGE 2673
- PLAT VOL. 7 PAGE 431
- PLAT VOL. 12 PAGE 929
- PLAT VOL. 14 PAGE 934
- PLAT. 16 PAGE 65, 66, 167, 181, 266, 542 & 926
- BEARINGS FROM PLAT VOL. 16 PAGE 181



I HEREBY CERTIFY THAT THIS PLAT WAS PREPARED ON BEHALF OF THE PROPERTY OWNERS FROM EXISTING SURVEYS AND DEEDS OF RECORD. THIS 20th DAY OF August 2007

Jamie D. Darr
 JAMIE D. DARR P.S. 7755