


RICHLAND TOWNSHIP
 N.E. QTR. SECTION 1
 T-8 N; R-9 W
 HOLMES COUNTY, OHIO

SURVEYED FOR: MICHAEL BRETZ



SCALE: 1"=100'

- ▲ R.R. SPIKE FOUND
- 5/8" REBAR FOUND
UNLESS OTHERWISE NOTED
- 5/8" REBAR SET WITH I.D. CAP
- I.D. CAP MARKED "BAKER SURVEYING"

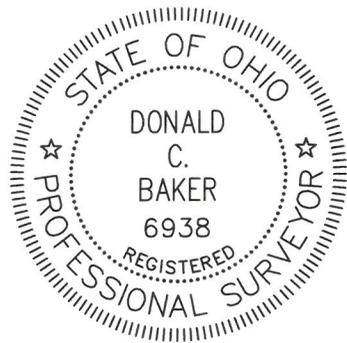

I CERTIFY THIS SURVEY TO BE CORRECT
 TO THE BEST OF MY KNOWLEDGE.

Donald C. Baker


DONALD C. BAKER P.S. 6938

DATE: MARCH 12, 2026

KES

FILE NAME: WORK7\S-26-307

ENGINEERING ASSOCIATES, INC. DBA BAKER SURVEYING

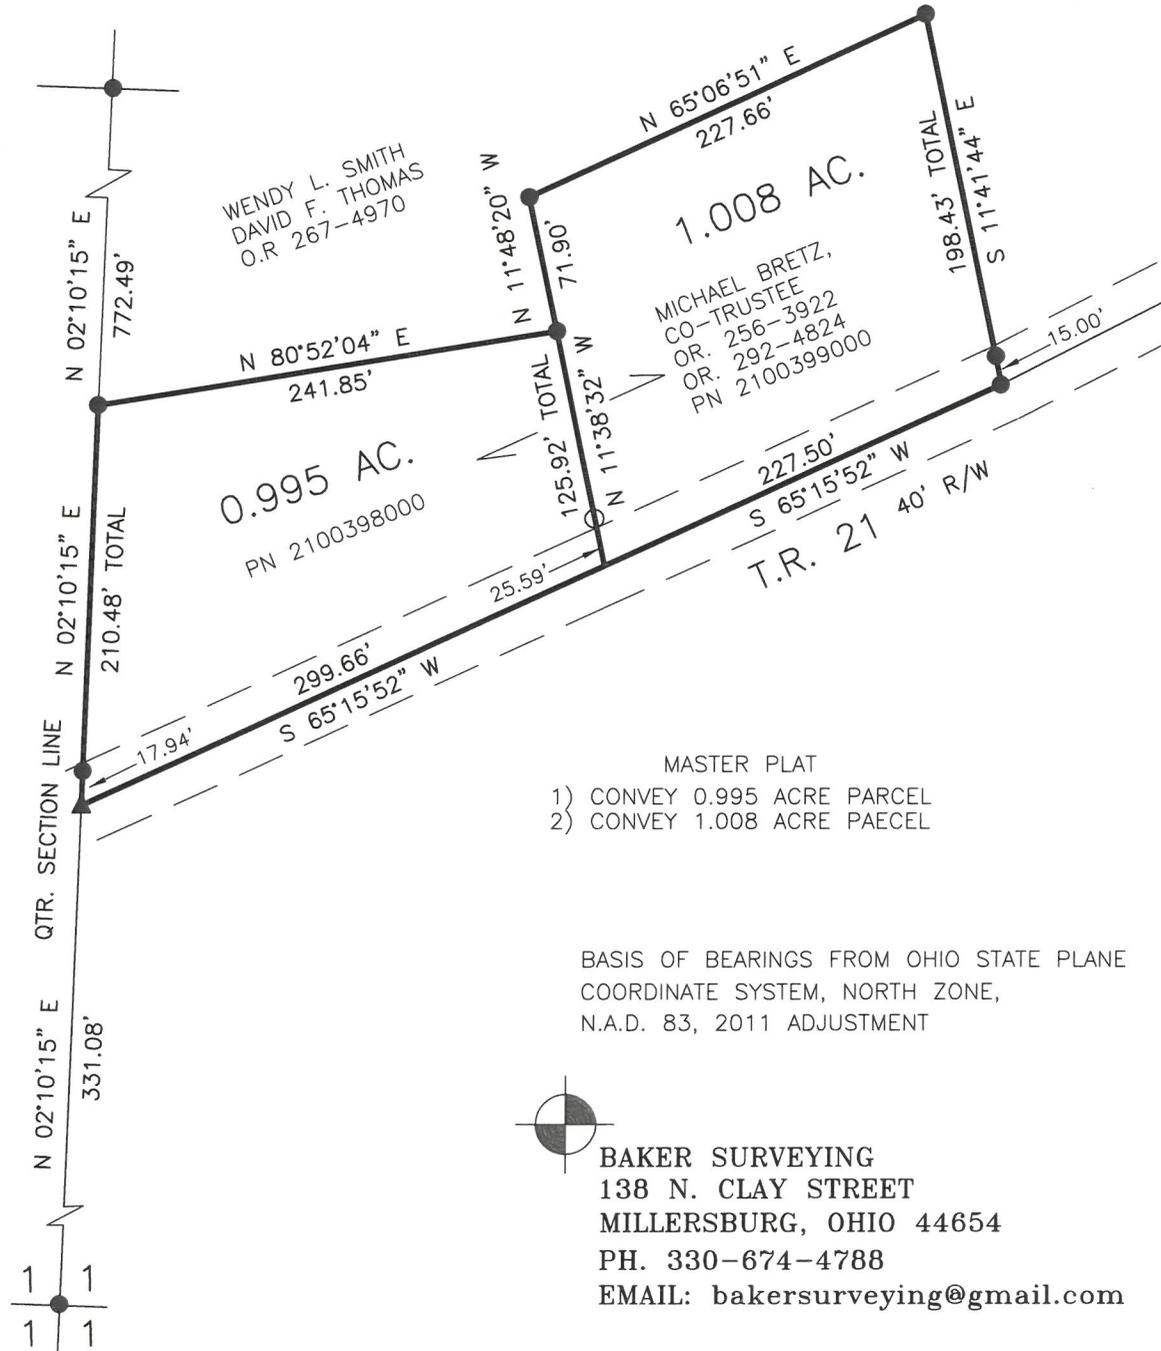

MASTER PLAT

- 1) CONVEY 0.995 ACRE PARCEL
- 2) CONVEY 1.008 ACRE PARCEL

BASIS OF BEARINGS FROM OHIO STATE PLANE
 COORDINATE SYSTEM, NORTH ZONE,
 N.A.D. 83, 2011 ADJUSTMENT



BAKER SURVEYING
 138 N. CLAY STREET
 MILLERSBURG, OHIO 44654
 PH. 330-674-4788
 EMAIL: bakersurveying@gmail.com