


VILLAGE OF GLENMONT
RICHLAND TOWNSHIP
N.W. QTR. SECTION 1
T-8 N; R-9 W
HOLMES COUNTY, OHIO

SURVEYED FOR: JERRY DIAL

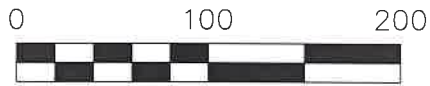

SCALE: 1"=100'


- 1/2" PIPE FOUND
UNLESS OTHERWISE NOTED
- MASTER PLAT
- 1) CONVEY 1.268 ACRE PARCEL
- 2) CONVEY 0.734 ACRE PARCEL
TO ADJOINER



I CERTIFY THIS SURVEY TO BE CORRECT
TO THE BEST OF MY KNOWLEDGE.

Donald C. Baker

DONALD C. BAKER P.S. 6938
DATE: DECEMBER 19, 2025
KES
FILE NAME: WORK7\S-592-25

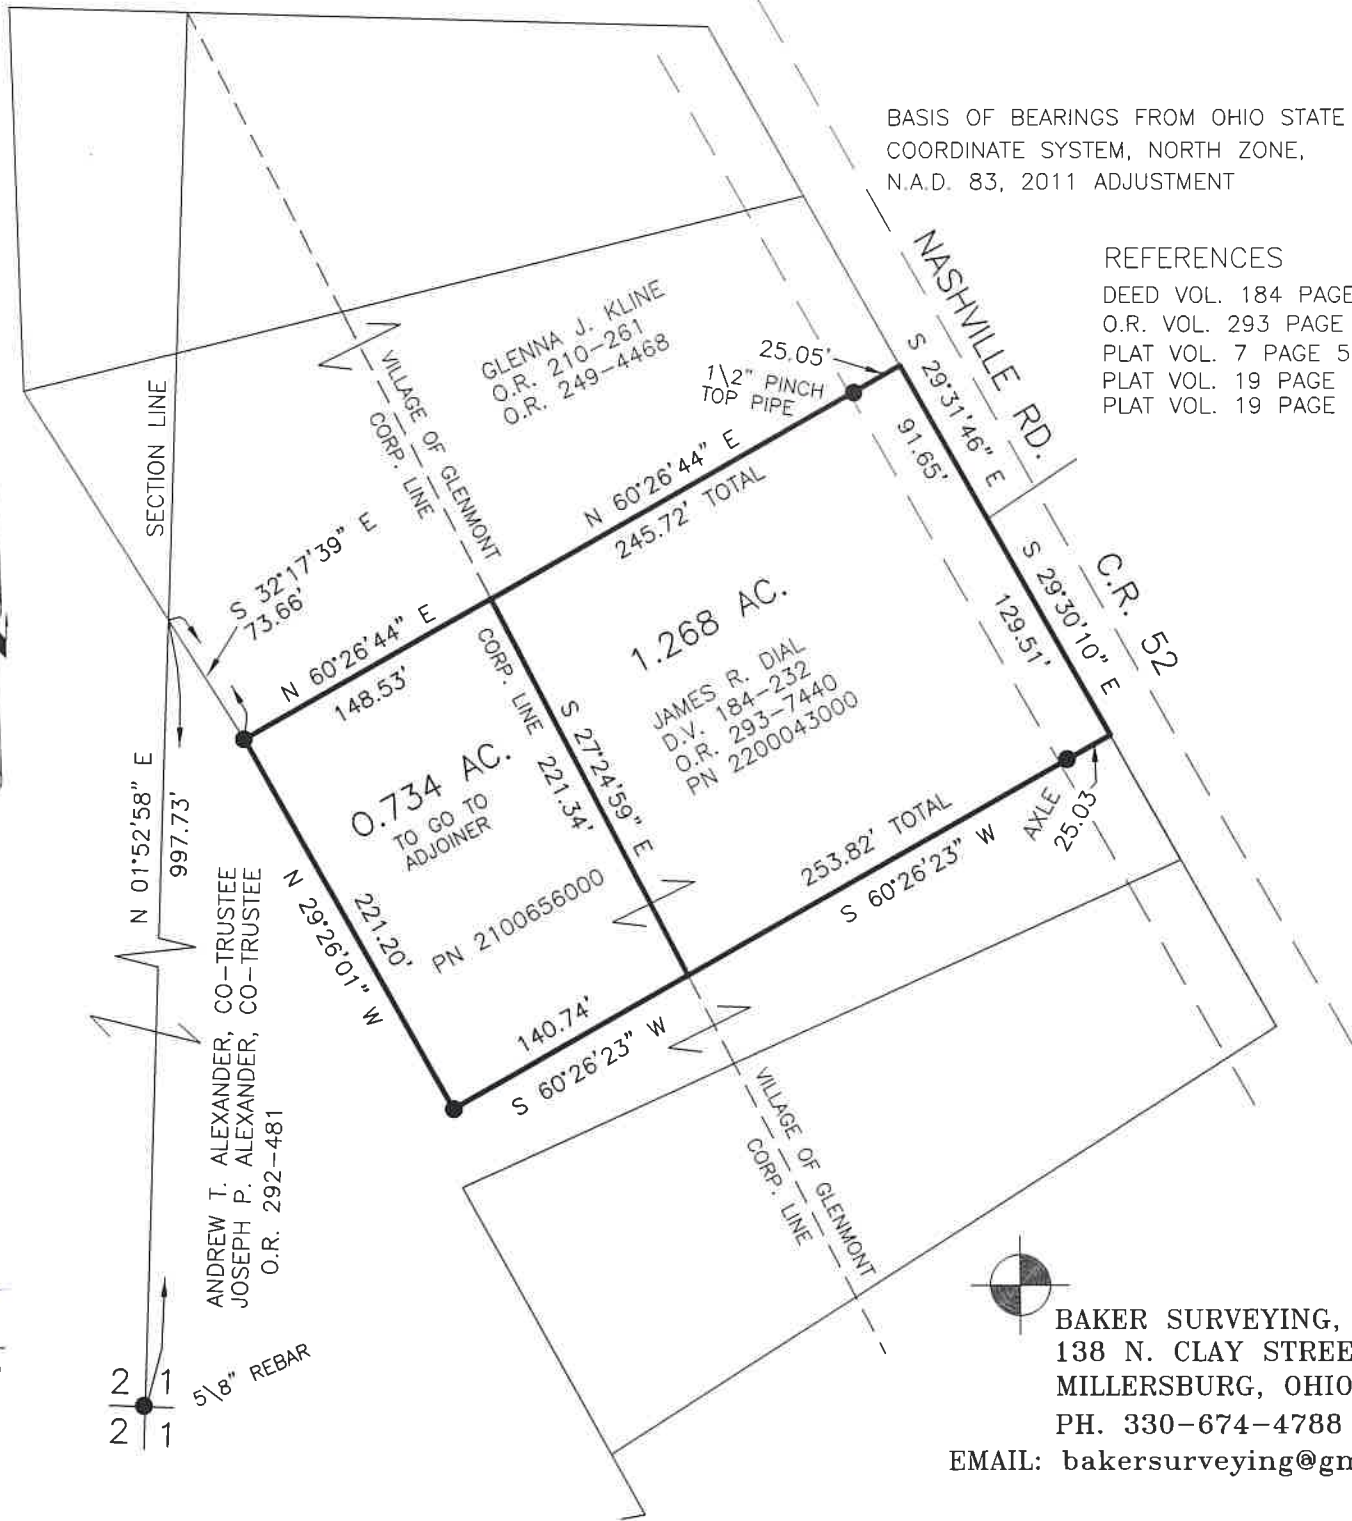

BASIS OF BEARINGS FROM OHIO STATE PLANE
COORDINATE SYSTEM, NORTH ZONE,
N.A.D. 83, 2011 ADJUSTMENT

- REFERENCES
- DEED VOL. 184 PAGE 232
 - O.R. VOL. 293 PAGE 7440
 - PLAT VOL. 7 PAGE 52
 - PLAT VOL. 19 PAGE 1492
 - PLAT VOL. 19 PAGE 5545



BAKER SURVEYING, LLC
138 N. CLAY STREET
MILLERSBURG, OHIO 44654
PH. 330-674-4788
EMAIL: bakersurveying@gmail.com