

RICHLAND TOWNSHIP  
N.E. QTR. SECTION 2  
T-8 N; R-9 W  
HOLMES COUNTY, OHIO

SURVEYED FOR: JEFF KENDALL




SCALE: 1"=200'


- 5/8" REBAR FOUND UNLESS OTHERWISE NOTED
- 5/8" REBAR SET WITH I.D. CAP I.D. CAP MARKED "BAKER 6938"

REFERENCES

- O.R. VOL. 88 PAGE 851
- O.R. VOL. 137 PAGE 144
- PLAT VOL. 14 PAGE 71
- PLAT VOL. 17 PAGE 319
- PLAT VOL. 18 PAGE 234
- PLAT VOL. 19 PAGE 15
- BEARINGS FROM PLAT VOL. 17 PAGE 319

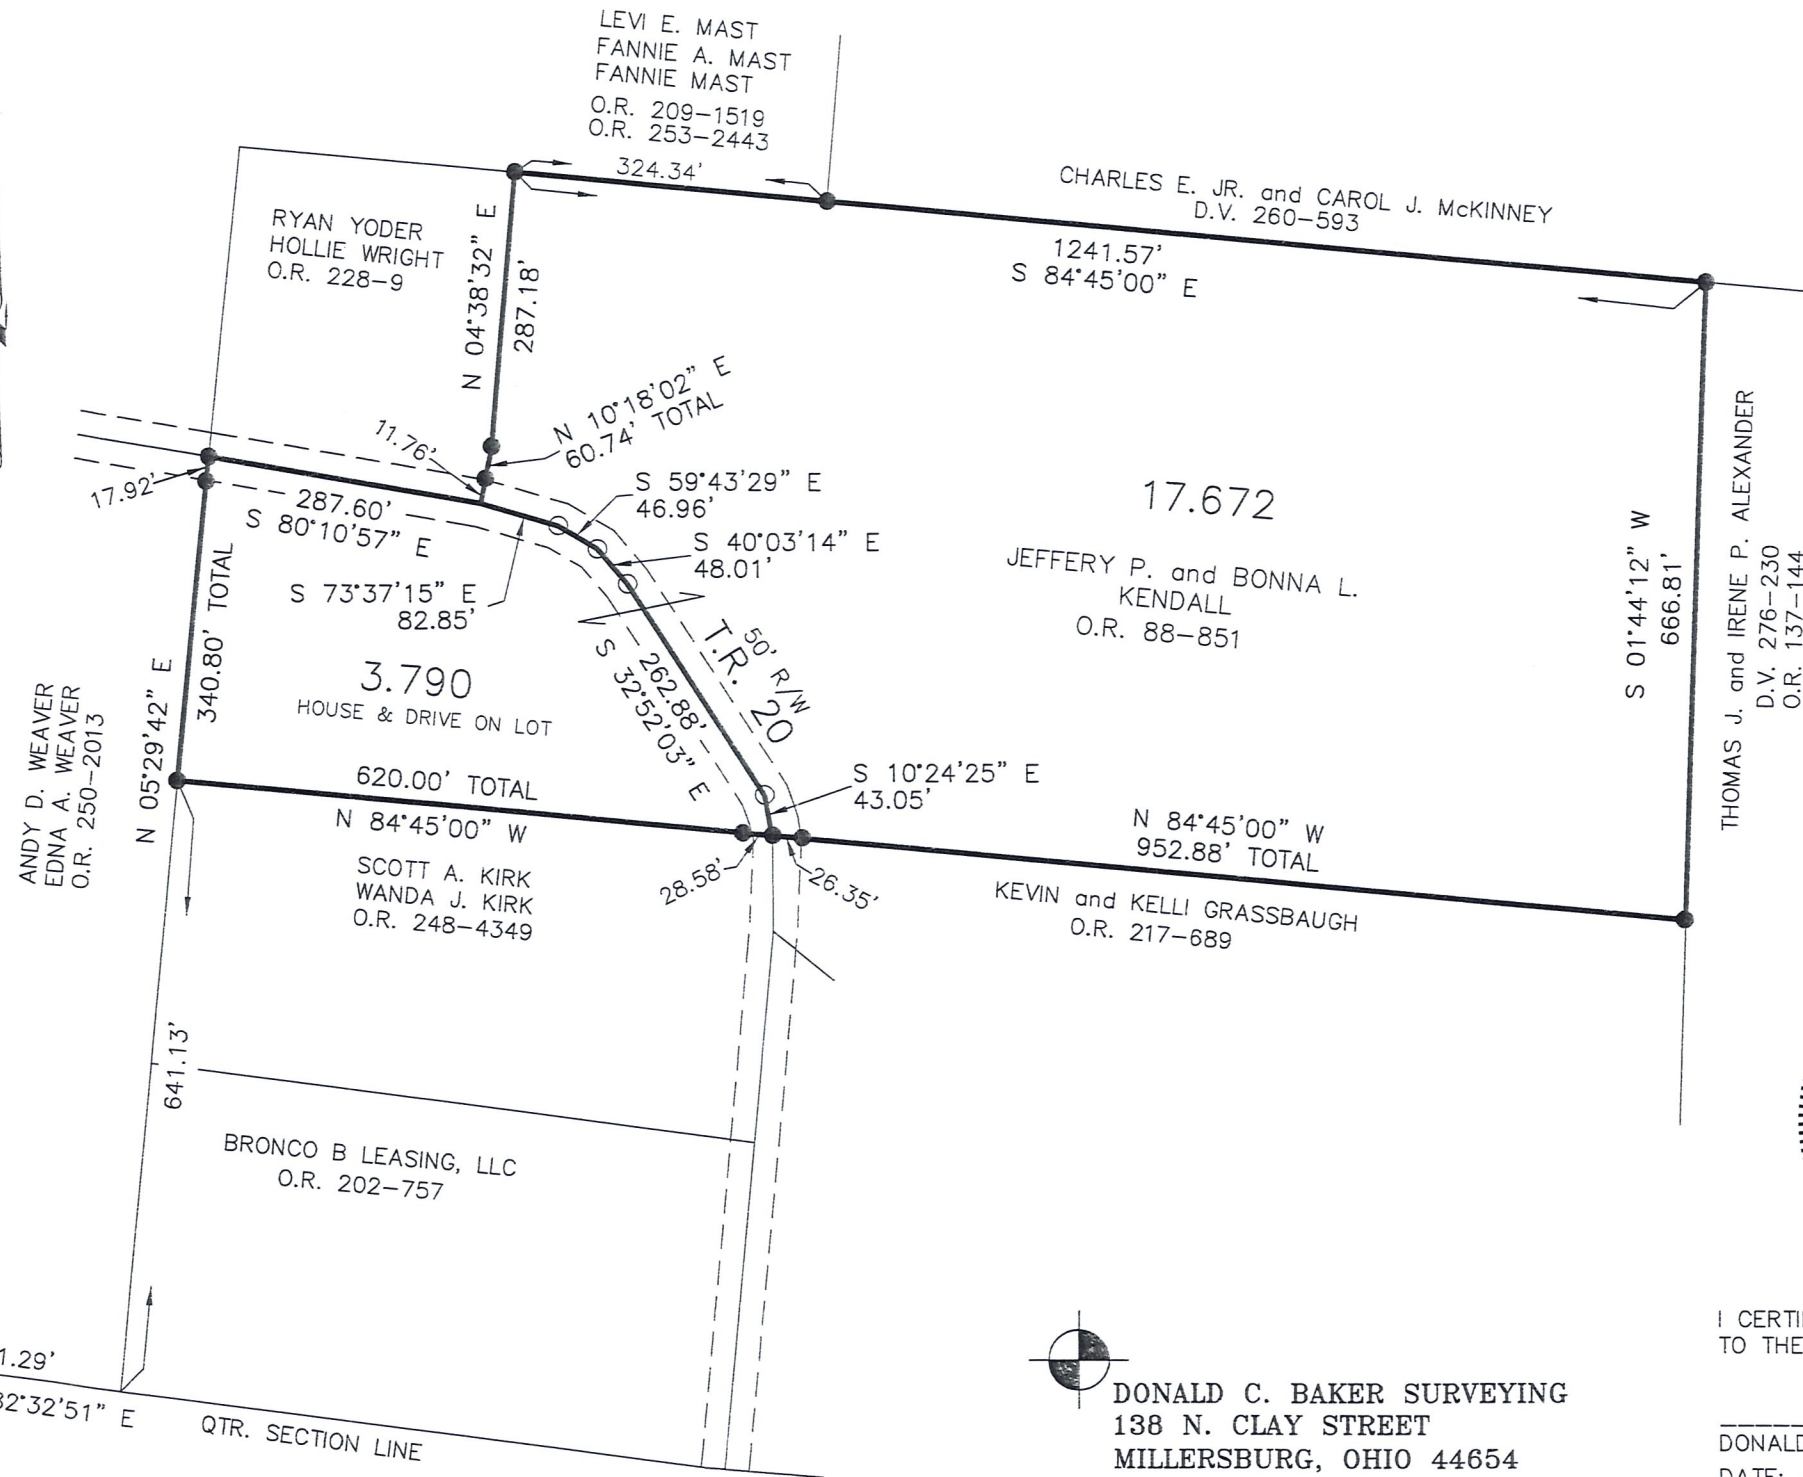

I CERTIFY THIS SURVEY TO BE CORRECT TO THE BEST OF MY KNOWLEDGE.


 DONALD C. BAKER SURVEYING  
 138 N. CLAY STREET  
 MILLERSBURG, OHIO 44654  
 PH. 330-674-4788  
 FAX 330-674-6027

DONALD C. BAKER P.S. 6938  
 DATE: AUG. 24, 2015  
 ALG\JPD  
 FILE NAME: WORK4\S-448-15