

Monroe S. & Kay A. Wright
 Vol. 223 Pg. 227
 P.B. 9 Pg. 220

I.P. Fd in Southside P.B. 9 Pg. 220
 vacated T.R. 18

I.P. on South
 side T.R. 18

NORTH

Record 978.68' + 20.00'
 N2°12'00"E 979.56' + 20.00'

Approximate
 &
 T.R. 152

500°13'39"W 1,057.99'

Stone found 11/8/74,
 now is broken, but
 still visible

I. Pin Fd
 P.B. 9 Pg. 220

589°46'05"E 909.39' (Calc.)

I. Pipe Fd at
 S.E. crnt S.W. 14 of
 N.W. 14 Sec. 5,
 T. 8 N., R. 9 W.

53.928 Ac.
 Part of Vol. 211 Pg. 240

N1°42'20"E 1318.3'

S1°10'01"W 1,037.47'

Knox Co.

555°06'25"W
 294.12'

N71°12'09"W
 244.70'

N73°29'23"W
 261.70'

N84°26'19"W
 159.33'


I. Pin set 1974

I. Pin set 1974


530°38'56"W
 106.68'

558°22'55"W
 9.17' + 218.17'

Robert E. & Alyce Murray
 Vol. 217 Pg. 799

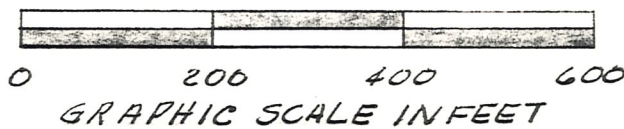

I. Pin set 1974 at
 S.W. crnt N.W. 14 of
 S.W. 14 of Sec. 5,
 T. 8 N., R. 9 W., of
 Richland Twp.,
 Hol. Co., Ohio

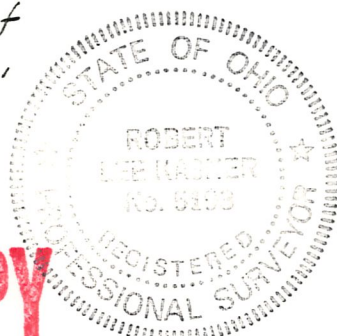

PLAT OF A SURVEY FOR
 ARDIS C. DEUTSCHLANDER
 (Grantor)

Known as part of the N.W. 14 of
 the S.W. 14 and the S.W. 14 of
 the N.W. 14 of Sec. 5, T. 8 N., R. 9 W.,
 of Richland Twp., Hol. Co., Ohio.

Robert L. Kasner P.S. 5193
 6/15/88 P.E. 28820

MAP OFFICE COPY