

BEING PART OF: LOT ---
 SEC. 10, RAS E 1/2, N.W. 1/4
 QUAR. 157
 T 2 N. R 9 W
 TOWNSHIP RICHLAND
 COUNTY HOLMES, OHIO, U.S.A.

THE COSHOCTON LAND SURVEYING SERVICE




233 S. FOURTH ST.

COSHOCTON, OHIO 43812

SURVEY FOR: ALEX B. SILVESTRO

DATE: 2/77

SCALE: 1" = 100

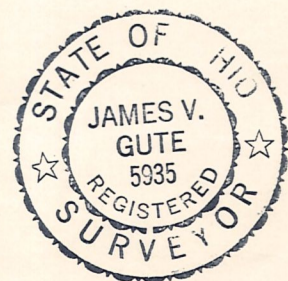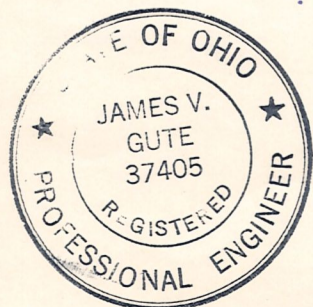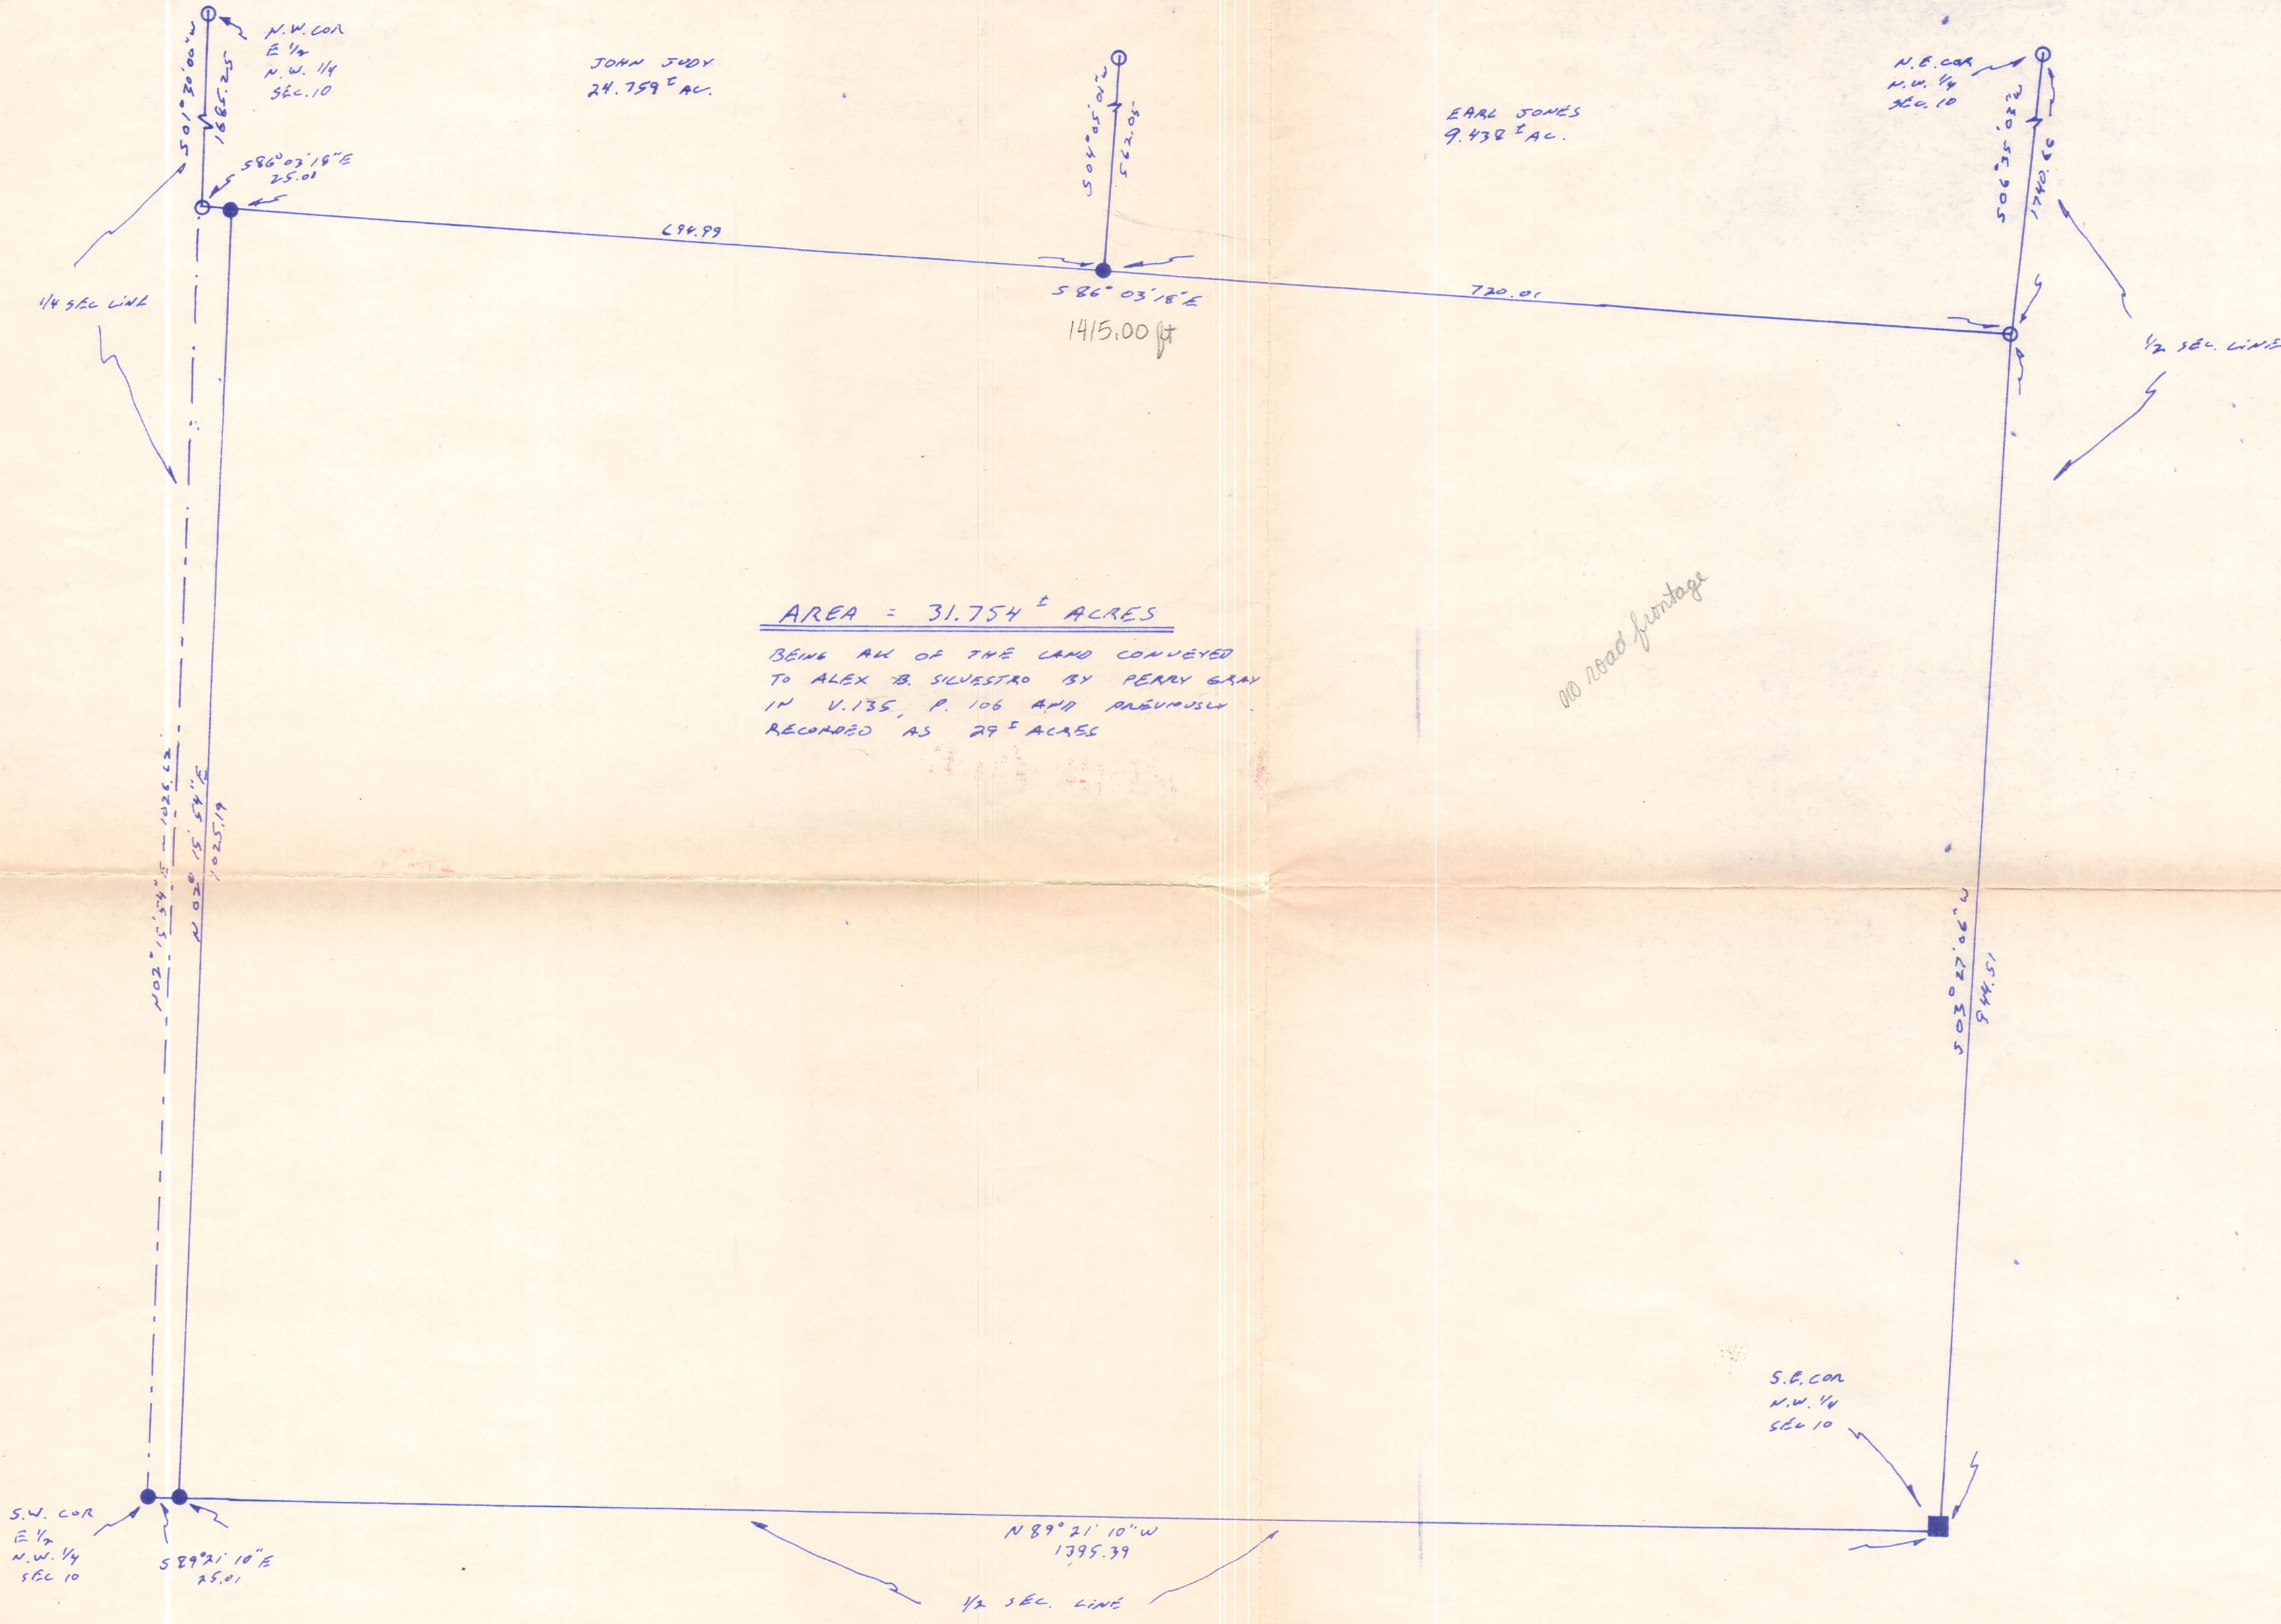

I hereby certify the above plat to be correct to the best of my knowledge and belief.

THE COSHOCTON LAND SURVEYING SERVICE

James V. Gute
 REGISTERED SURVEYOR 5935
 REGISTERED ENGINEER 37405

BRUNING 40-21 28409