
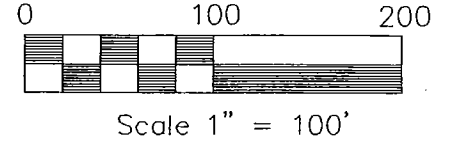


**RICHLAND TOWNSHIP
N.E. QTR. SECTION 11
T-8 N; R-9 W
HOLMES COUNTY, OHIO**


SURVEYED FOR: DEB SOURS

REFERENCES:

- DEED VOL. 201 PAGES 396 & 399
- DEED VOL. 203 PAGE 104
- DEED VOL. 259 PAGE 835
- PLAT VOL. 8 PAGES 168 & 279
- BEARINGS FROM PLAT VOL. 8 PAGE 279

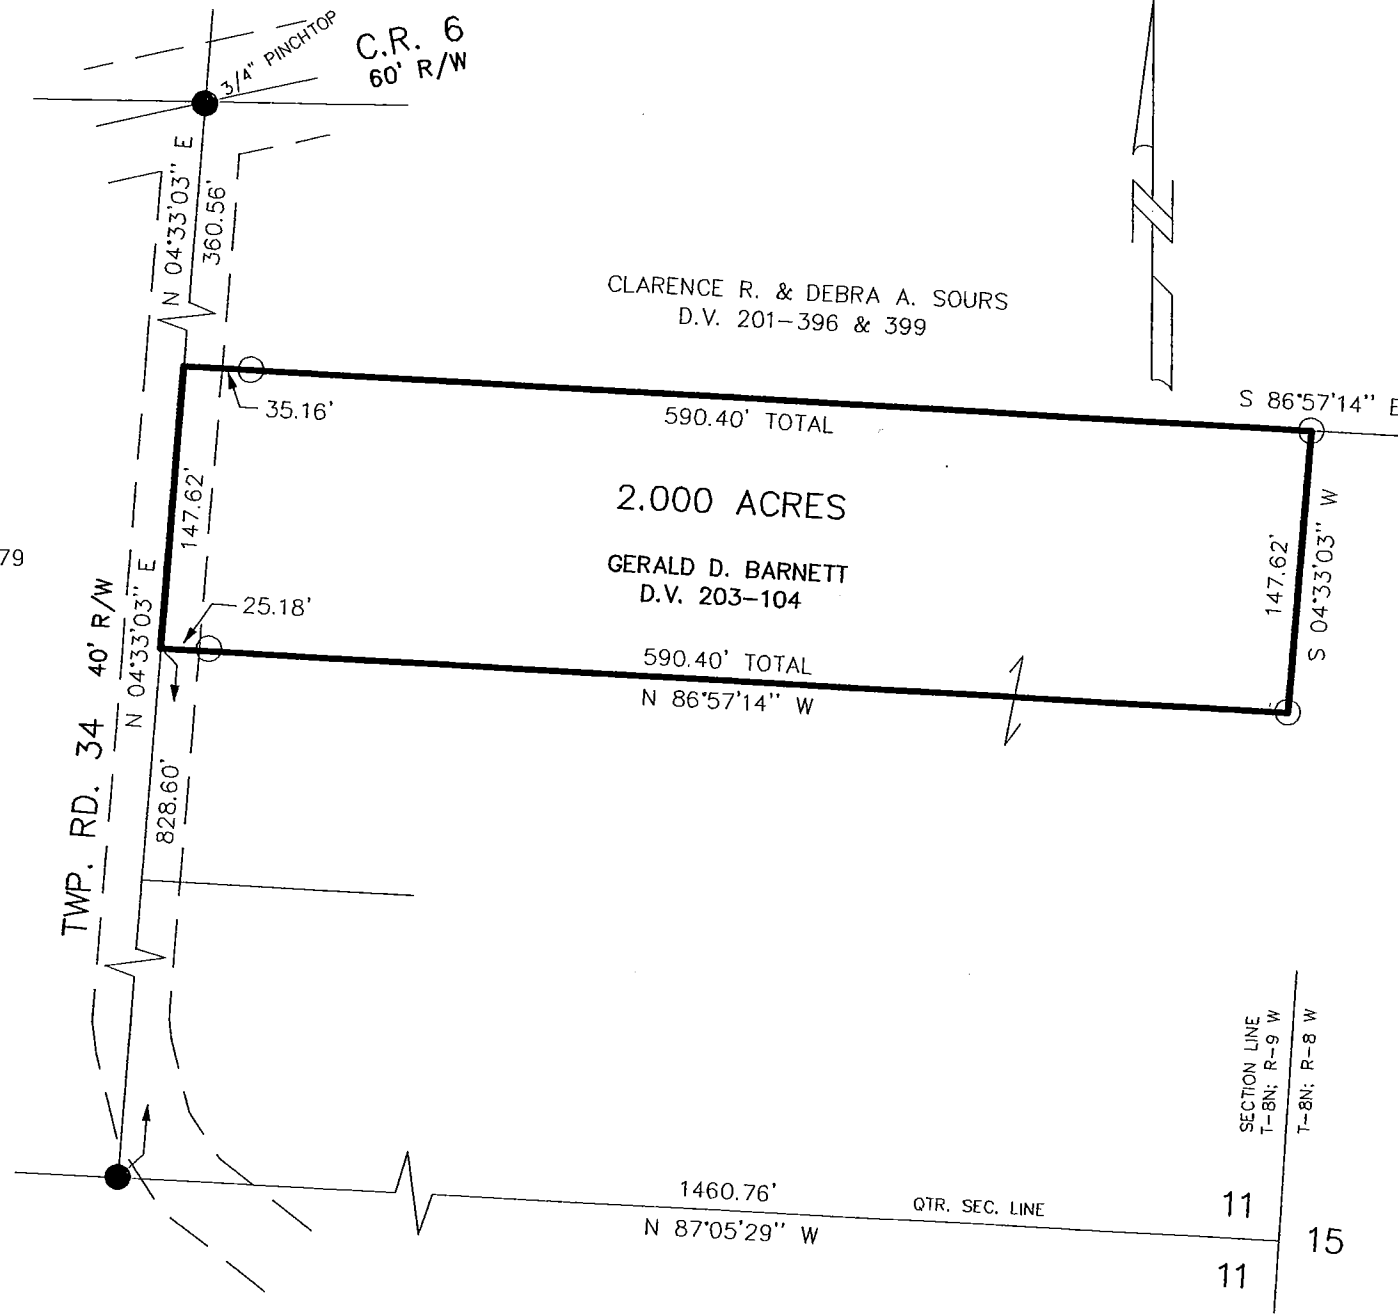

- 5/8" REBAR FOUND
UNLESS OTHERWISE NOTED
- 5/8" REBAR WITH I.D. CAP SET.
I.D. CAP MARKED "BAKER 6938"

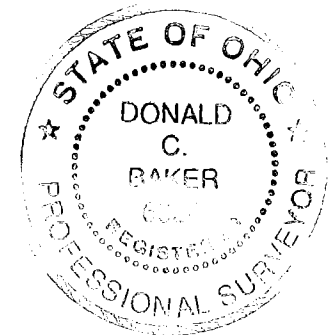

I CERTIFY THIS SURVEY TO BE CORRECT TO THE BEST OF MY KNOWLEDGE.

Donald C Baker
DONALD C. BAKER P.S. 6938

FDB/FCC MAY 17, 2002
File Name: C:\JOBS1\S-368-02

DONALD C. BAKER SURVEYING
138 N. CLAY ST.
MILLERSBURG, OHIO 44654
PH. 330-674-4788
FAX 330-674-6027

SECTION LINE
T-8N; R-9 W
T-8N; R-8 W
11
15

1460.76'
N 87°05'29" W
QTR. SEC. LINE