
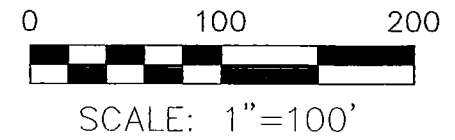


RICHLAND TOWNSHIP  
N.E. QTR. SECTION 13  
T-8 N; R-9 W  
HOLMES COUNTY OHIO


SURVEYED FOR: WILLIAM KOONTZ

REFERENCES

DEED VOL. 247 PAGE 108  
O.R. VOL. 178 PAGE 1466  
PLAT VOL. 18 PAGE 832  
PLAT VOL. 7 PAGE 79  
PLAT VOL. 18 PAGE 8  
PLAT VOL. 12 PAGE 378  
BEARINGS FROM  
PLAT VOL. 18 PAGE 832

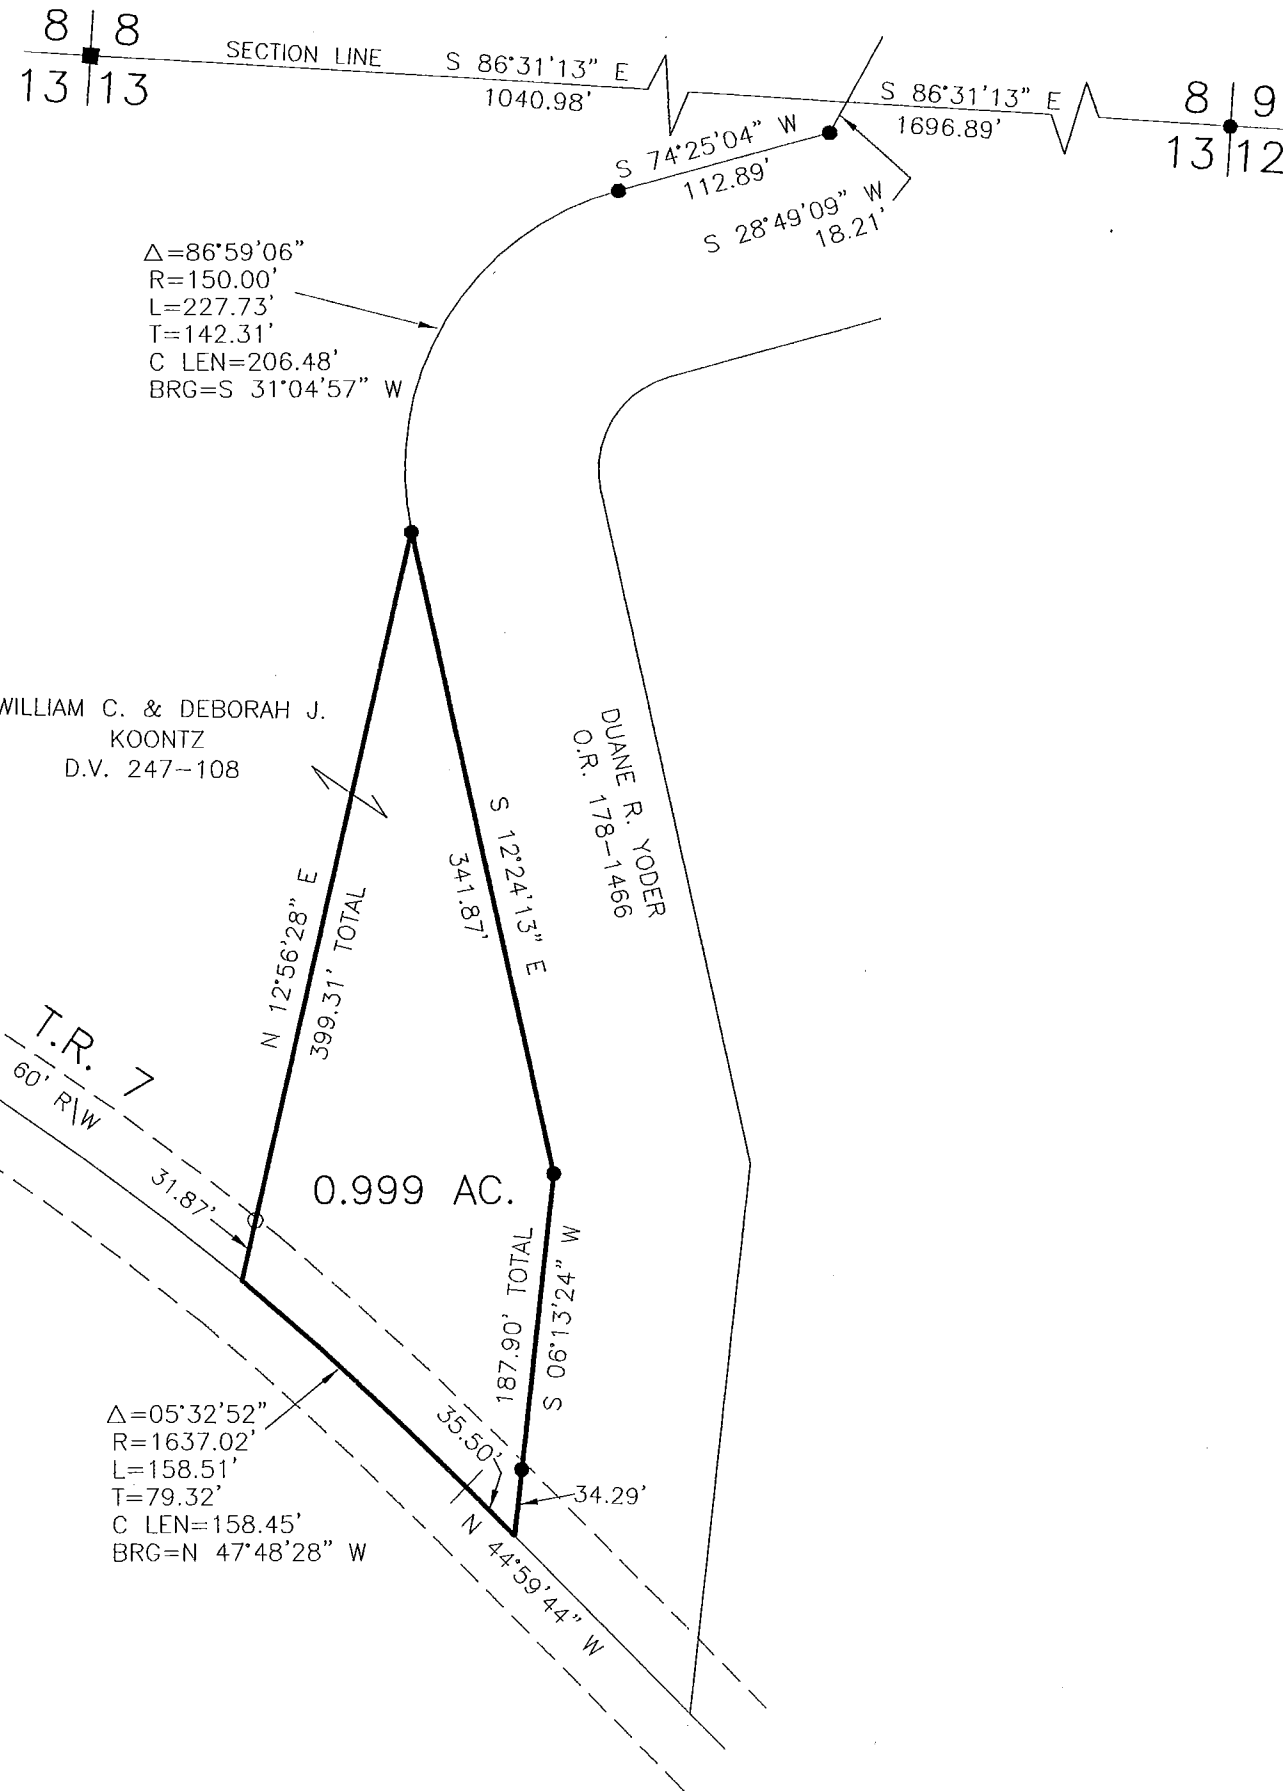


- STONE FOUND
- 5/8" REBAR FOUND
- 5/8" REBAR SET WITH I.D. CAP I.D. CAP MARKED "BAKER 6938"

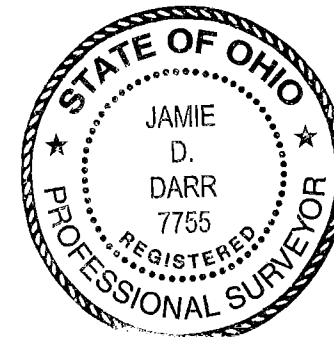

I CERTIFY THIS SURVEY TO BE CORRECT TO THE BEST OF MY KNOWLEDGE.

*Jamie D. Darr*  
JAMIE D. DARR P.S. 7755  
DATE: FEB. 3, 2006  
JDD/ERZ  
FILE NAME: WORK3\S-44-06

 DONALD C. BAKER SURVEYING  
138 N. CLAY STREET  
MILLERSBURG, OHIO 44654  
PH. 330-674-4788  
FAX 330-674-6027