

HEARTLAND Surveying


Jim Shamp
 5210 Twp. Rd. 257 Millersburg, OH 44654
 Phone: 216-674-4698

SURVEY CHARLES STARNER TO ROBERT WATTS		DATE OCTOBER 16, 1995	
STATE OHIO	COUNTY HOLMES	TOWNSHIP RICHLAND	RANGE 9 WEST
TOWNSHIP 8 NORTH	S. E. QUARTER OF SECTION 14		7/95 950911.CRD 8/95 951015.PL1

I CERTIFY THIS TO BE A TRUE PLAT OF A FIELD SURVEY COMPLETED ON SEPTEMBER 14, 1995:




JIM SHAMP, REG. SUR. NO. 9-6088

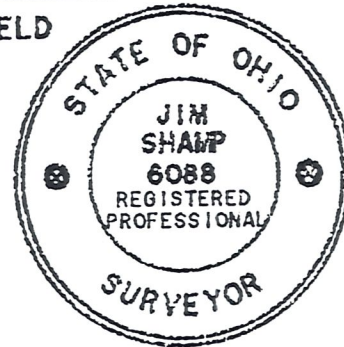

REFERENCE DOCUMENTS:

TAX MAP
 DEEDS AS SHOWN
 SURVEY PLATS: 10/795

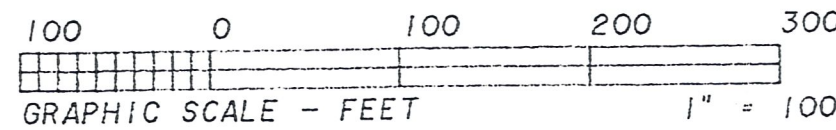

- LEGEND:
- = STONE FOUND
 - = IRON PIN/PIPE FOUND
 - = POINT-OF-DEPARTURE
 - = 5/8" X 30" RE-BAR W/I.D. CAP SET
 - ⊠ = RAILROAD SPIKE SET
 - △ = R/R SPIKE FOUND

BEARINGS EST. FROM SUR. PLAT 10/795 AND ARE FOR ANGULAR MEASUREMENT ONLY.

CURVE	RADIUS	TANGENT	LENGTH	DELTA	DEGREE	CHORD	CH. BEARING
A	869.96'	41.64'	83.21'	5°28'50"	6°35'10"	83.18'	N 24°10'40"W
B	869.96'	16.61'	33.23'	2°11'18"	6°35'10"	33.22'	N 28°00'43"W
C	869.96'	389.81'	732.95'	48°16'20"	6°35'10"	711.47'	S 02°41'55"W
D	919.96'	57.30'	114.45'	7°07'40"	6°13'41"	114.37'	S 23°29'37"E

114.36 on description

Plat is correct

