


RICHLAND TOWNSHIP
N.W. QTR. SECTION 17
T-8 N; R-9 W
HOLMES COUNTY, OHIO

SURVEYED FOR: MOSE MULLET

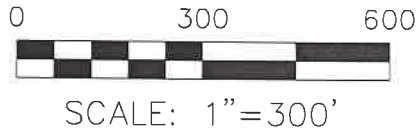

- STONE FOUND
- 5/8" REBAR FOUND
UNLESS OTHERWISE NOTED
- 5/8" REBAR SET WITH I.D. CAP
- I.D. CAP MARKED "BAKER
SURVEYING LLC"

BASIS OF BEARINGS FROM OHIO STATE
PLANE COORDINATE SYSTEM, NORTH ZONE,
N.A.D. 83, 2011 ADJUSTMENT


REFERENCES

O.R. VOL. 195 PAGE 1527
PLAT VOL. 18 PAGE 888
PLAT VOL. 19 PAGE 236



I CERTIFY THIS SURVEY TO BE CORRECT
TO THE BEST OF MY KNOWLEDGE.

Donald C. Baker
DONALD C. BAKER P.S. 6938
DATE: JAN. 14, 2026
TAB
FILE NAME: WORK7\S-26-221

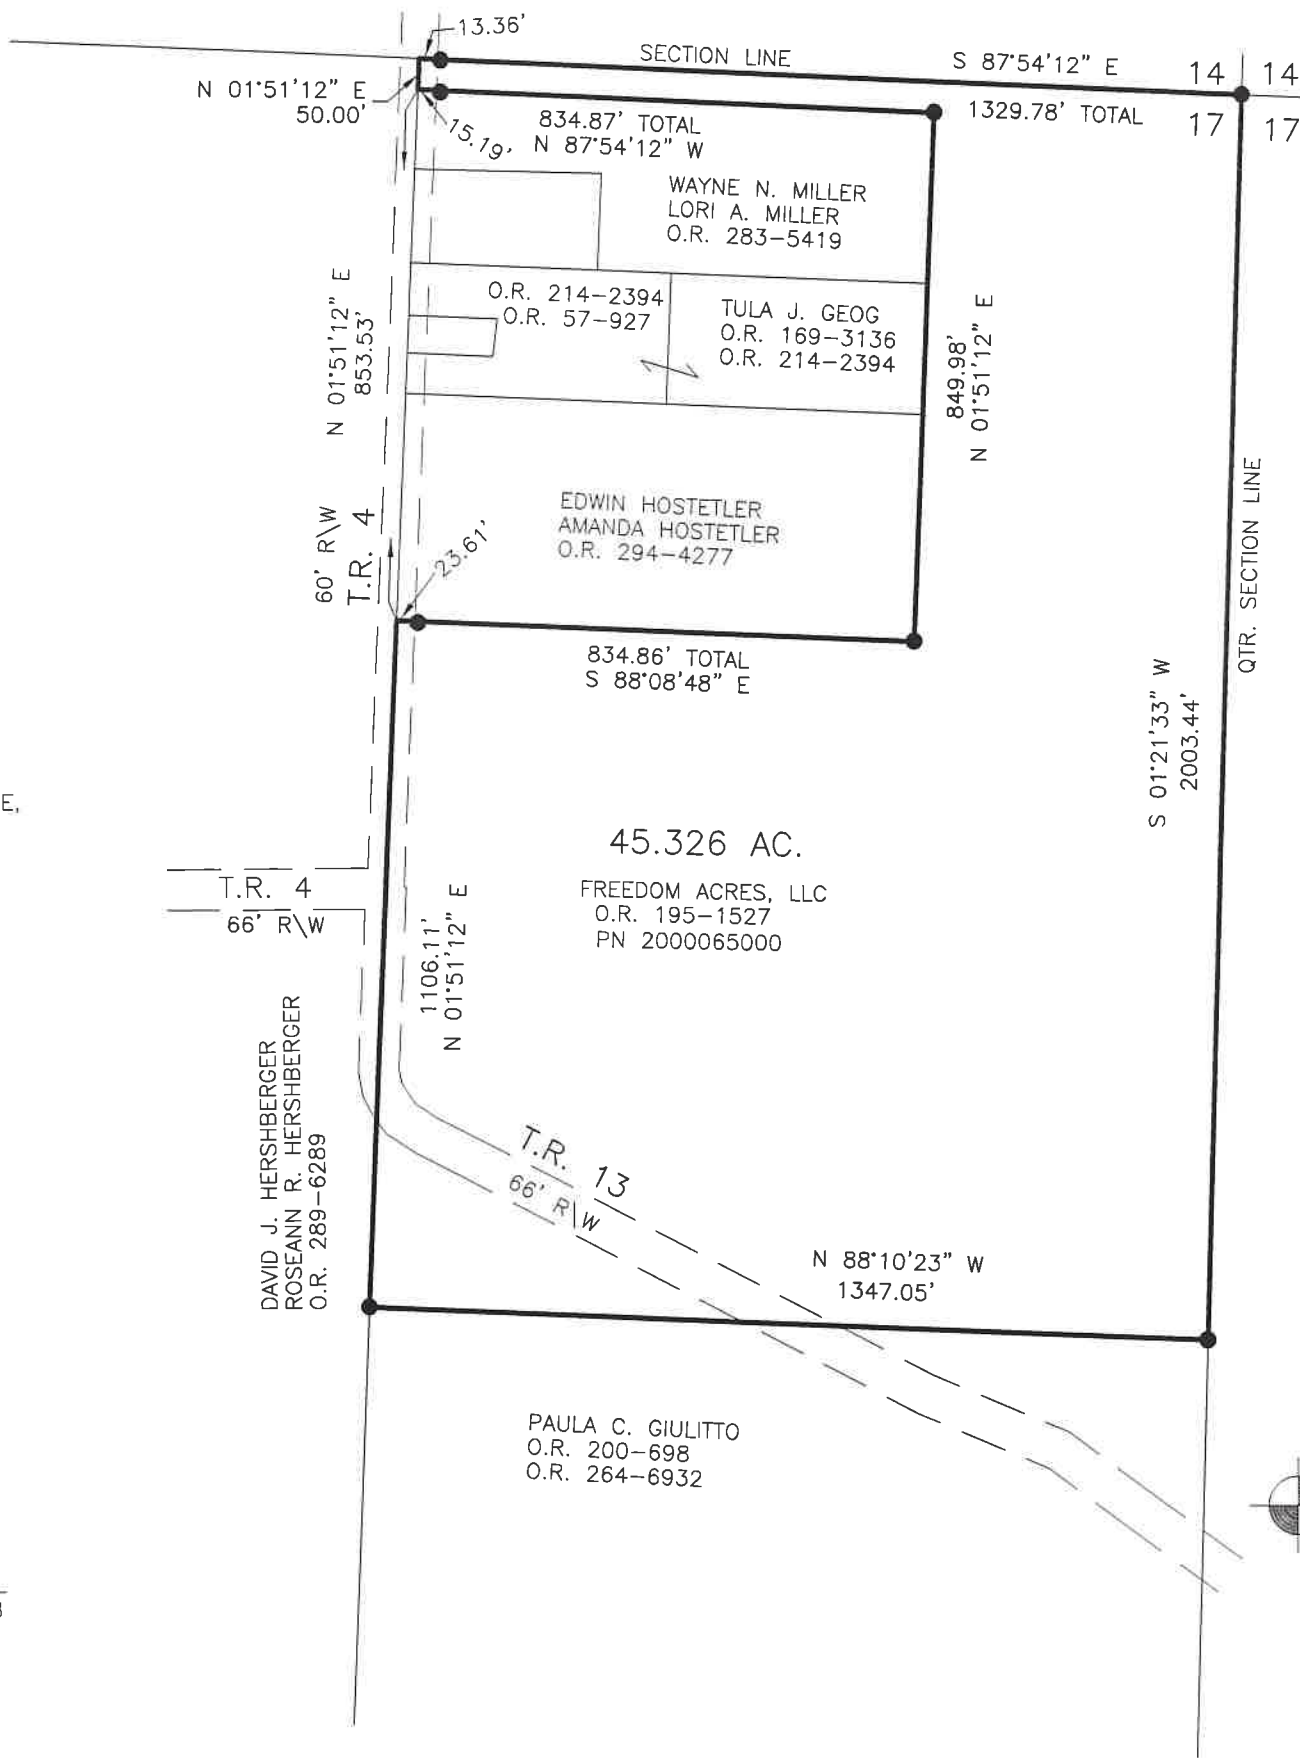

BAKER SURVEYING
138 N. CLAY STREET
MILLERSBURG, OHIO 44654
PH. 330-674-4788
EMAIL: bakersurveying@gmail.com