

RICHMOND TOWNSHIP
N.E. QTR. SEC. 23, T-8N R-9W
HOLMES COUNTY, OHIO

FENCE COR. USED

18
23
22
19

GRANTOR: FLOYD HARKINS DEED VOL. 113 PAGE 16

SEC. LINE



- 5/8" REBAR WITH I.D. CAP SET
- IRON PIN FOUND


FEB. 20, 1987

BEARINGS ASSUMED



4.170 ACRES


No BLDGS.

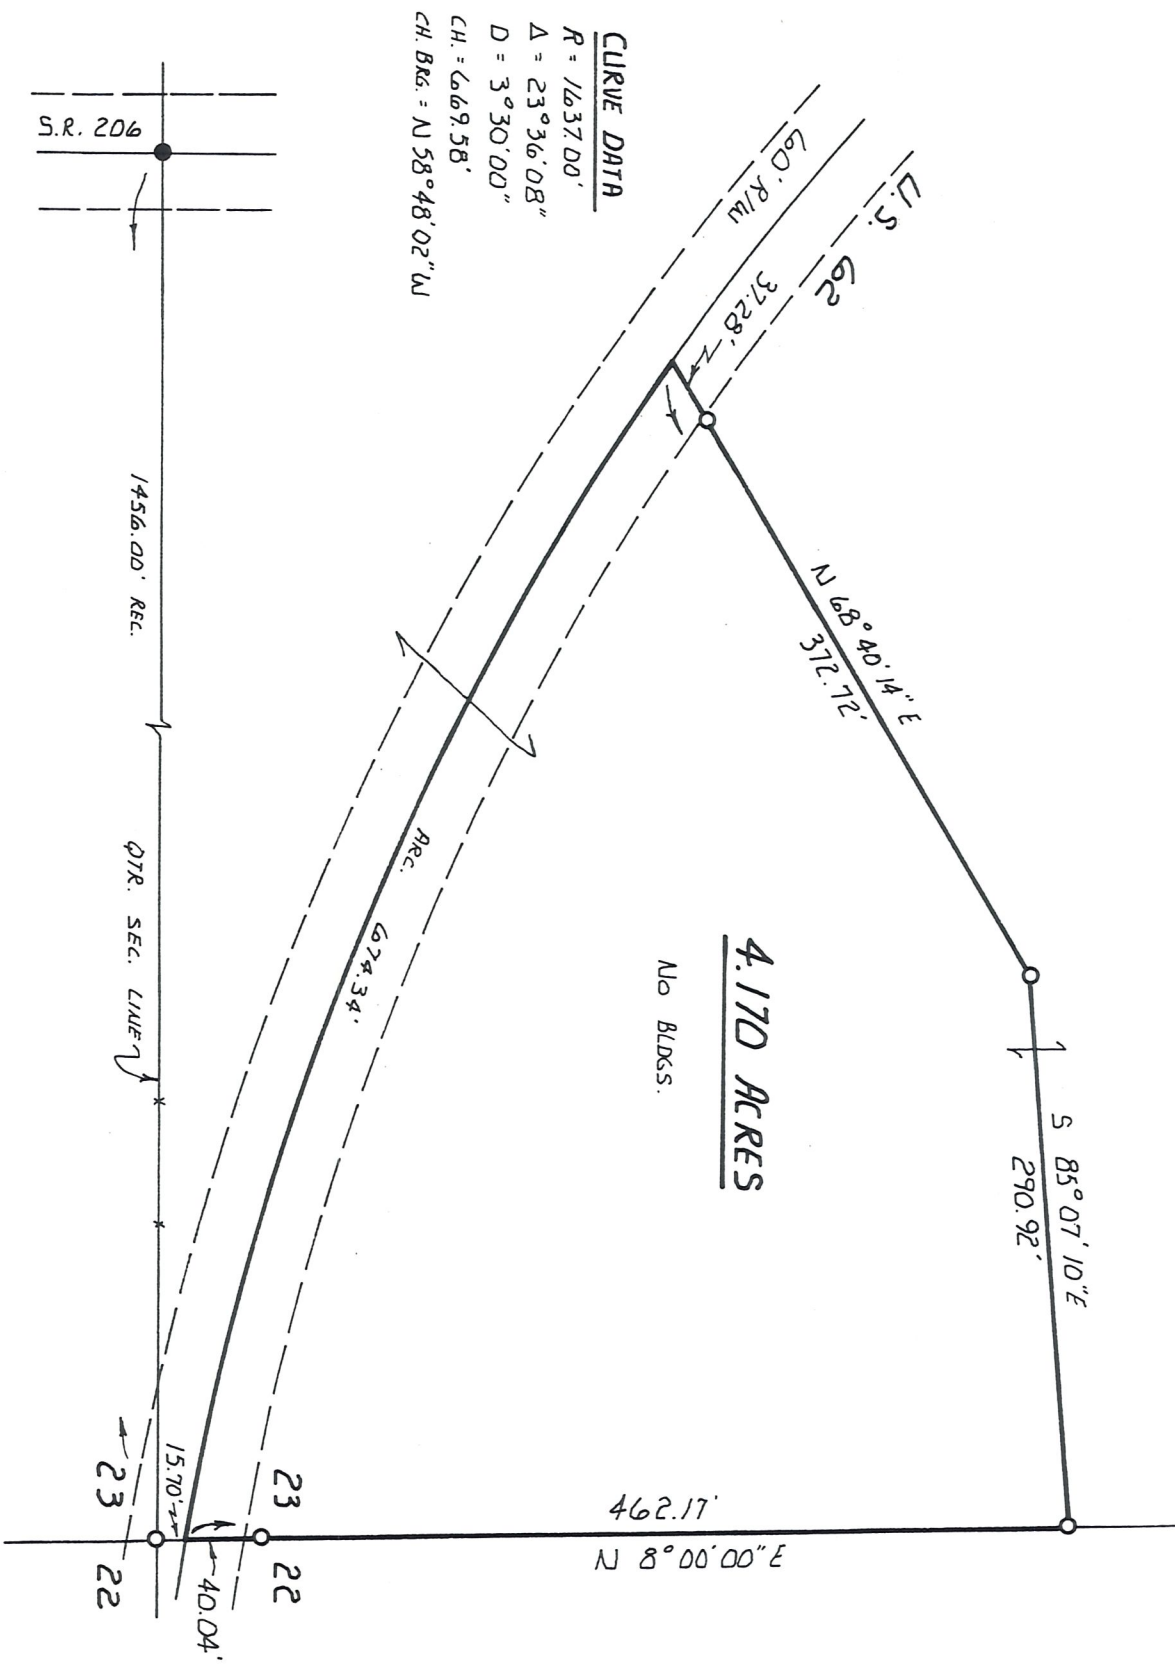

CURVE DATA

R = 1637.00'
 Δ = 23° 36' 08"
 D = 3° 30' 00"
 CH = 669.58'
 CI BKG = N 58° 48' 02" W

I CERTIFY THIS SURVEY TO BE
 CORRECT TO THE BEST OF MY KNOWLEDGE.

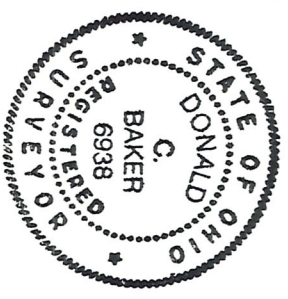

Donald C. Baker
 DONALD C. BAKER P.S. 6938
 4321 T.R. 252
 GLENMOUNT, OH