



- STONE FOUND
- IRON PIN FOUND
- △ R. R. SPIKE SET
- P.K. NAIL SET
- 5/8" RE BAR WITH I.D. CAP SET
- I.D. CAP MARKED "BAKER 6938"

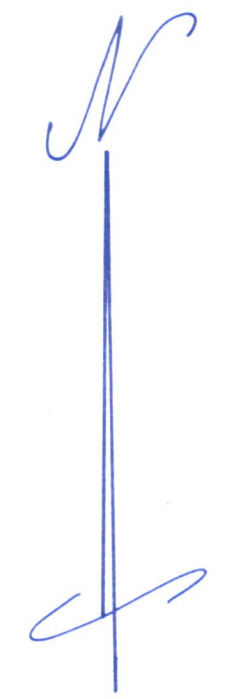

TIVERTON TOWNSHIP, 1ST. QTR.
 N.W. QTR. SECTION 2 &
 N.E. QTR. SECTION 3
 T-7N1R-9W
 COSHOCTON COUNTY, OHIO

REFERENCES:
 DEED VOL. 342 PAGE 463
 " " 318 " 117
 " " 341 " 734
 " " 324 " 730
 O.R. VOL. 72 PAGE 213
 " " 38 " 713
 " " 52 " 380

BEARINGS FROM DEED VOL. 352 PAGE 746

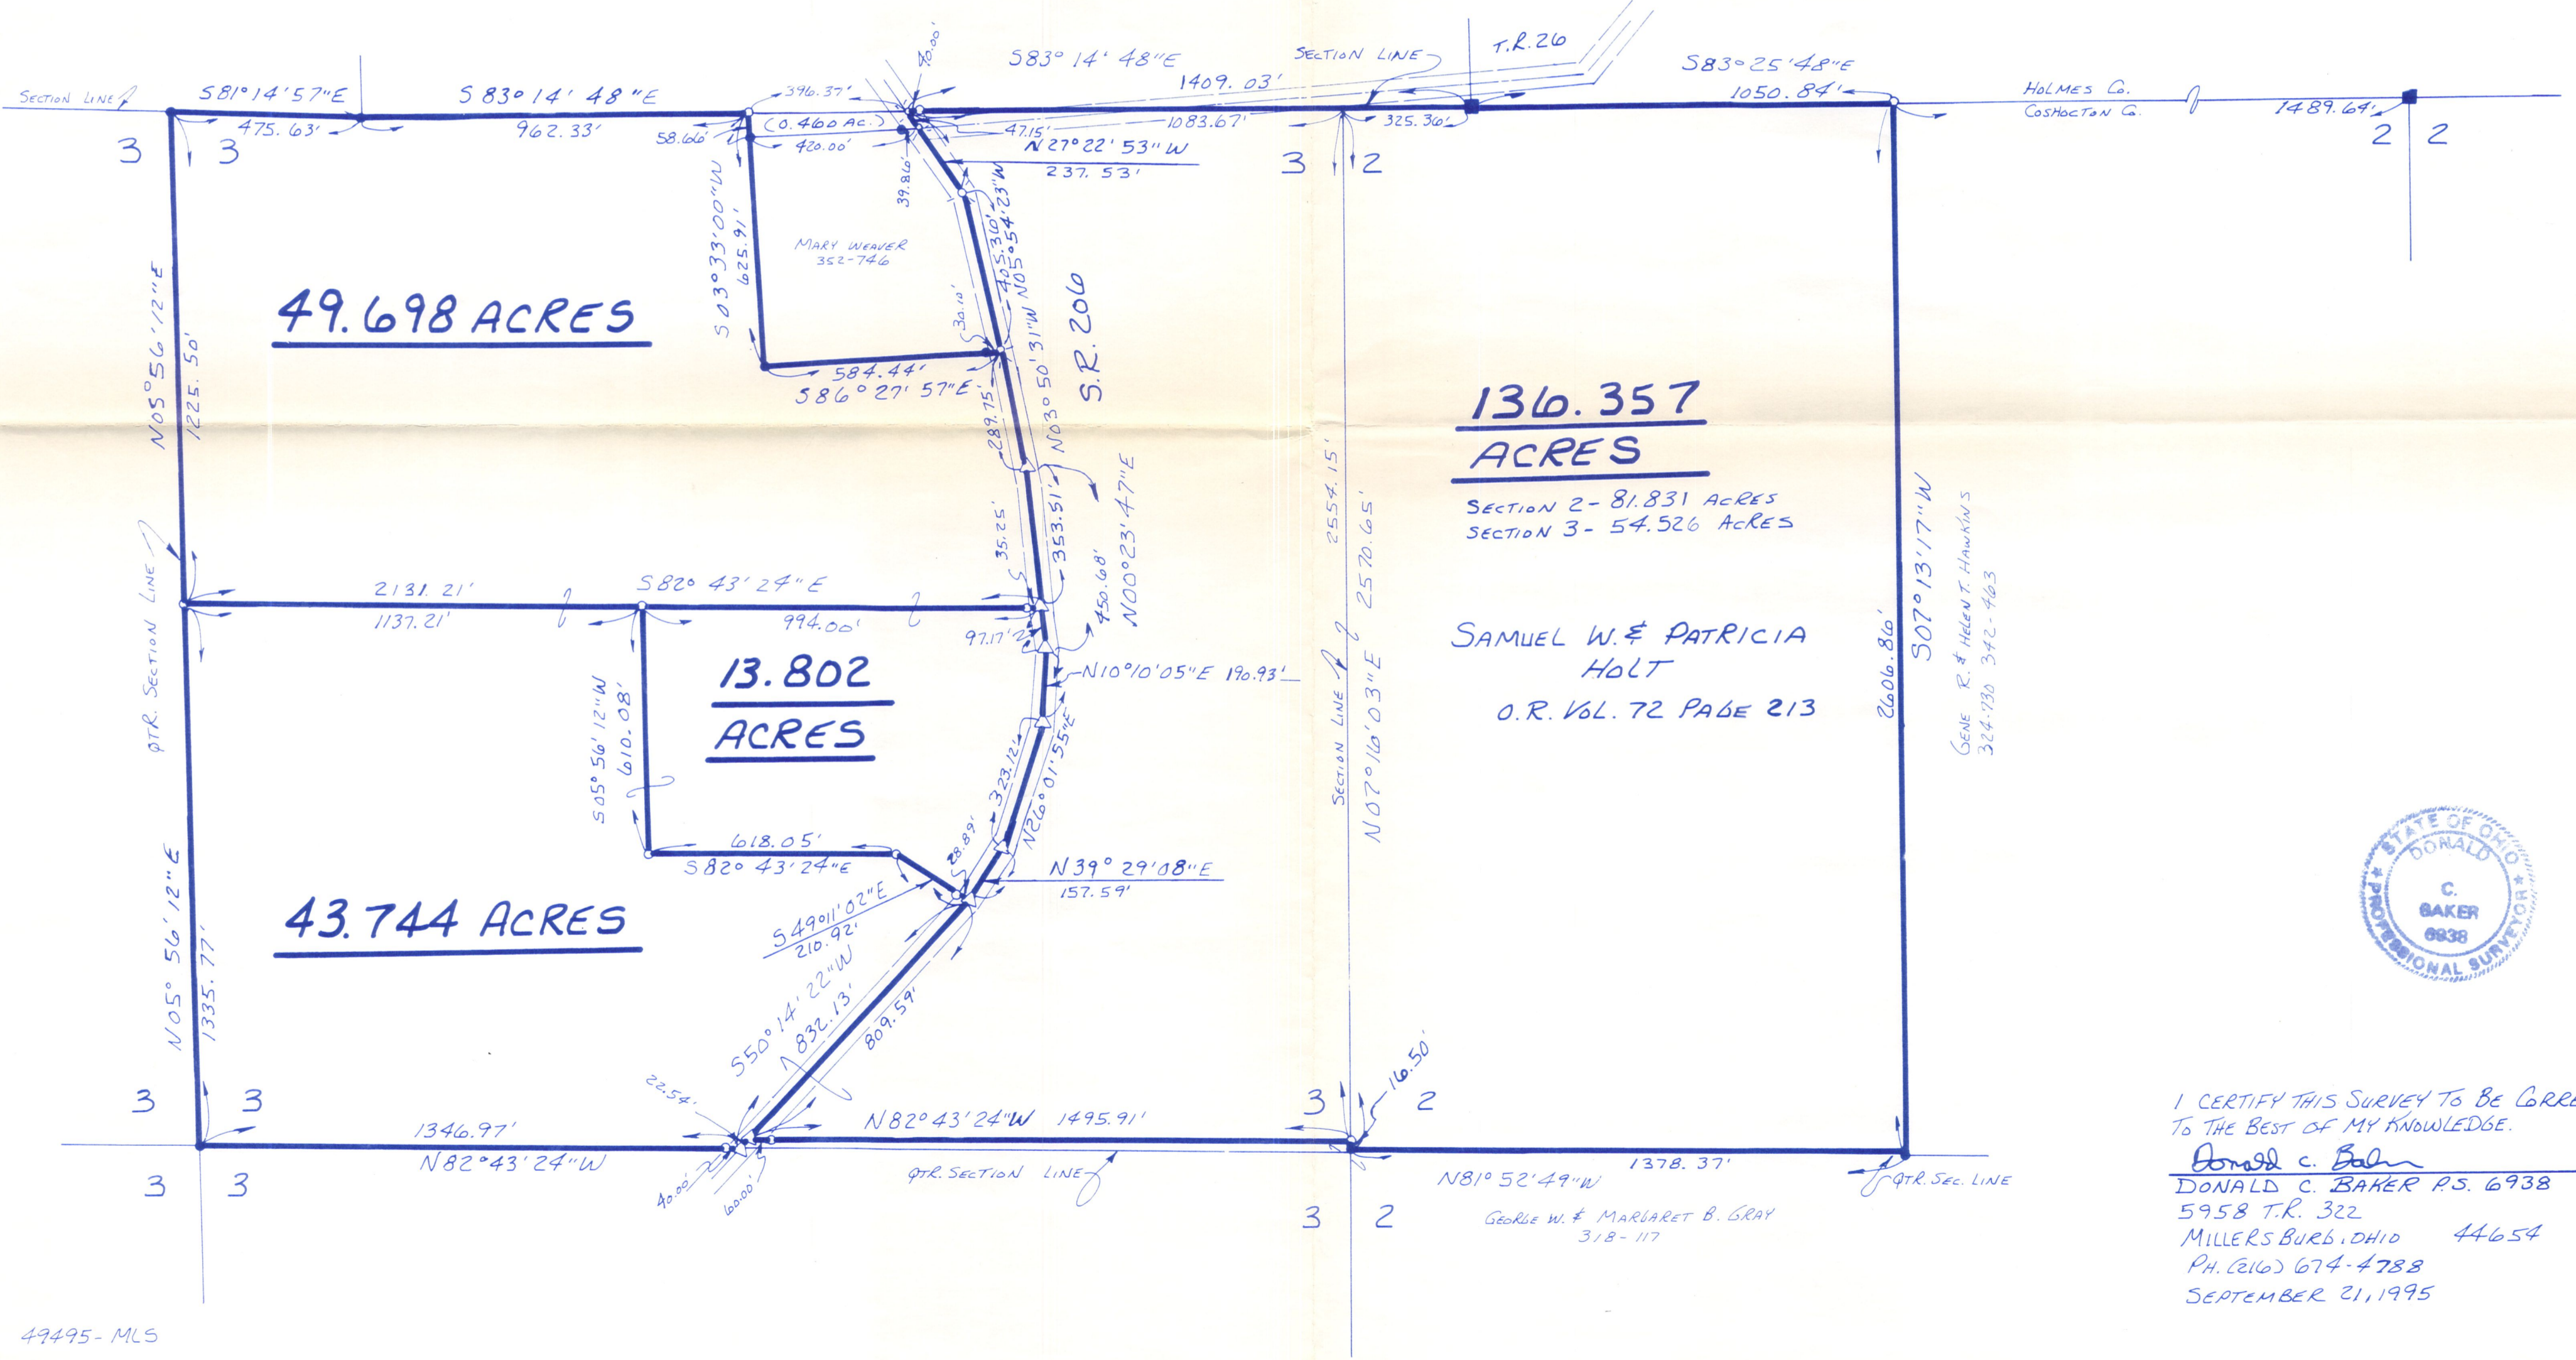

I CERTIFY THIS SURVEY TO BE CORRECT TO THE BEST OF MY KNOWLEDGE.
Donald C. Baker
 DONALD C. BAKER P.S. 6938
 5958 T.R. 322
 MILLERSBURG, OHIO 44654
 PH. (616) 674-4788
 SEPTEMBER 21, 1995