



SCALE: 1" = 200'


- IRON PIN FOUND
- ▲ R.R. SP. KE FOUND
- 5/8" REBAR WITH ID. CAP SET  
ID. CAP MARKED "BAKER 6938"

SURVEYED FOR: ROLAND HAMMONS

**RICHLAND TOWNSHIP**  
**N.E. QTR. SECTION 25**  
**T-8N; R-9W**  
**HOLMES COUNTY, OHIO**

REFERENCES:

- DEED VOL. 246 PAGE 806
- DEED VOL. 174 PAGE 623
- DEED VOL. 183 PAGE 373
- DEED VOL. 225 PAGE 361
- DEED VOL. 230 PAGE 335
- PLAT VOL. 11 PAGE 15
- PLAT VOL. 10 PAGE 532

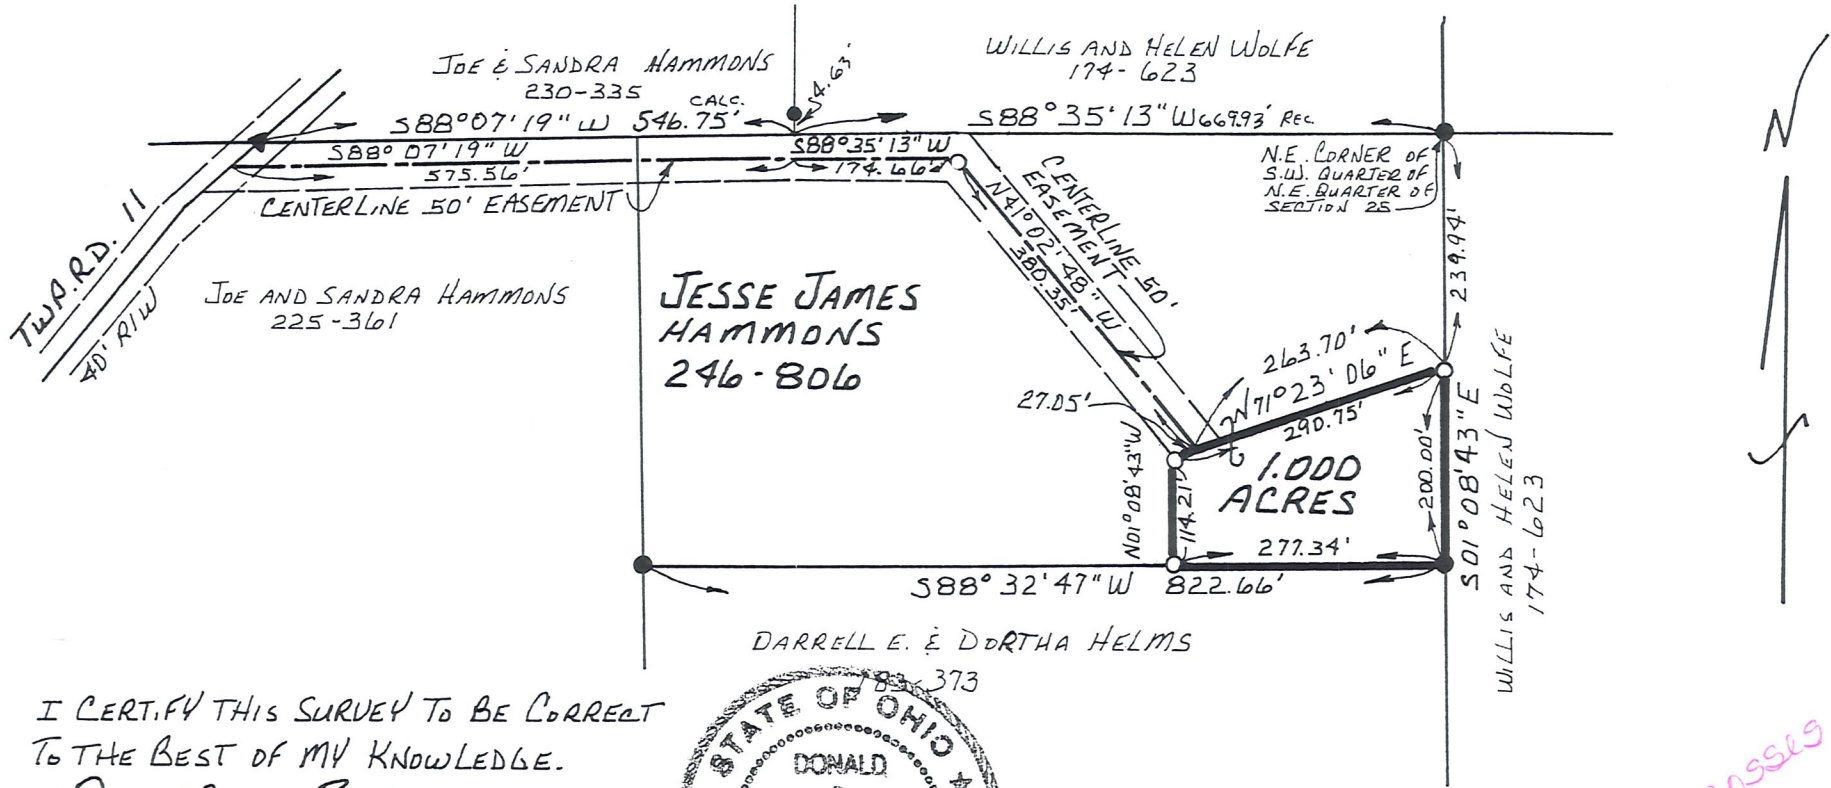

I CERTIFY THIS SURVEY TO BE CORRECT  
 TO THE BEST OF MY KNOWLEDGE.

Donald C. Baker

DONALD C. BAKER P.S. 6938


5958 T.R. 322

MILLERSBURG, OHIO 44654

PH. (330) 674-4788

AUGUST 8, 1996

47696-SRU

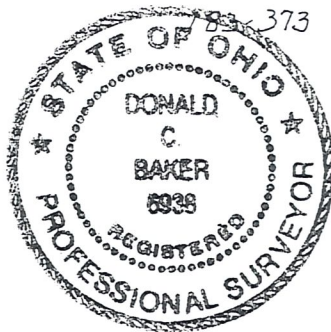

*Easement crosses  
 2 different grantors*