

- 5/8" REBAR WITH I.D. CAP SET
I.D. CAP MARKED "BAKER 6938"
- 5/8" REBAR FOUND
UNLESS OTHERWISE NOTED





RICHLAND TOWNSHIP
S.E. QTR. SECTION 25
T-8 N; R-9 W
HOLMES COUNTY, OHIO

REFERENCES:

- DEED VOL. 259 PAGE 85
- DEED VOL. 282 PAGE 7
- DEED VOL. 235 PAGE 841
- DEED VOL. 256 PAGE 234
- O.R. VOL. 1 PAGE 851
- O.R. VOL. 148 PAGE 286
- PLAT VOL. 14 PAGE 161
- PLAT VOL. 16 PAGE 9
- PLAT VOL. 14 PAGE 160
- PLAT VOL. 14 PAGE 592

BEARINGS FROM PLAT VOL. 14 PAGE 161

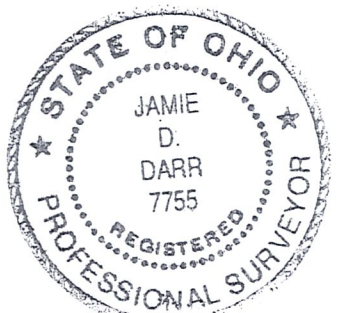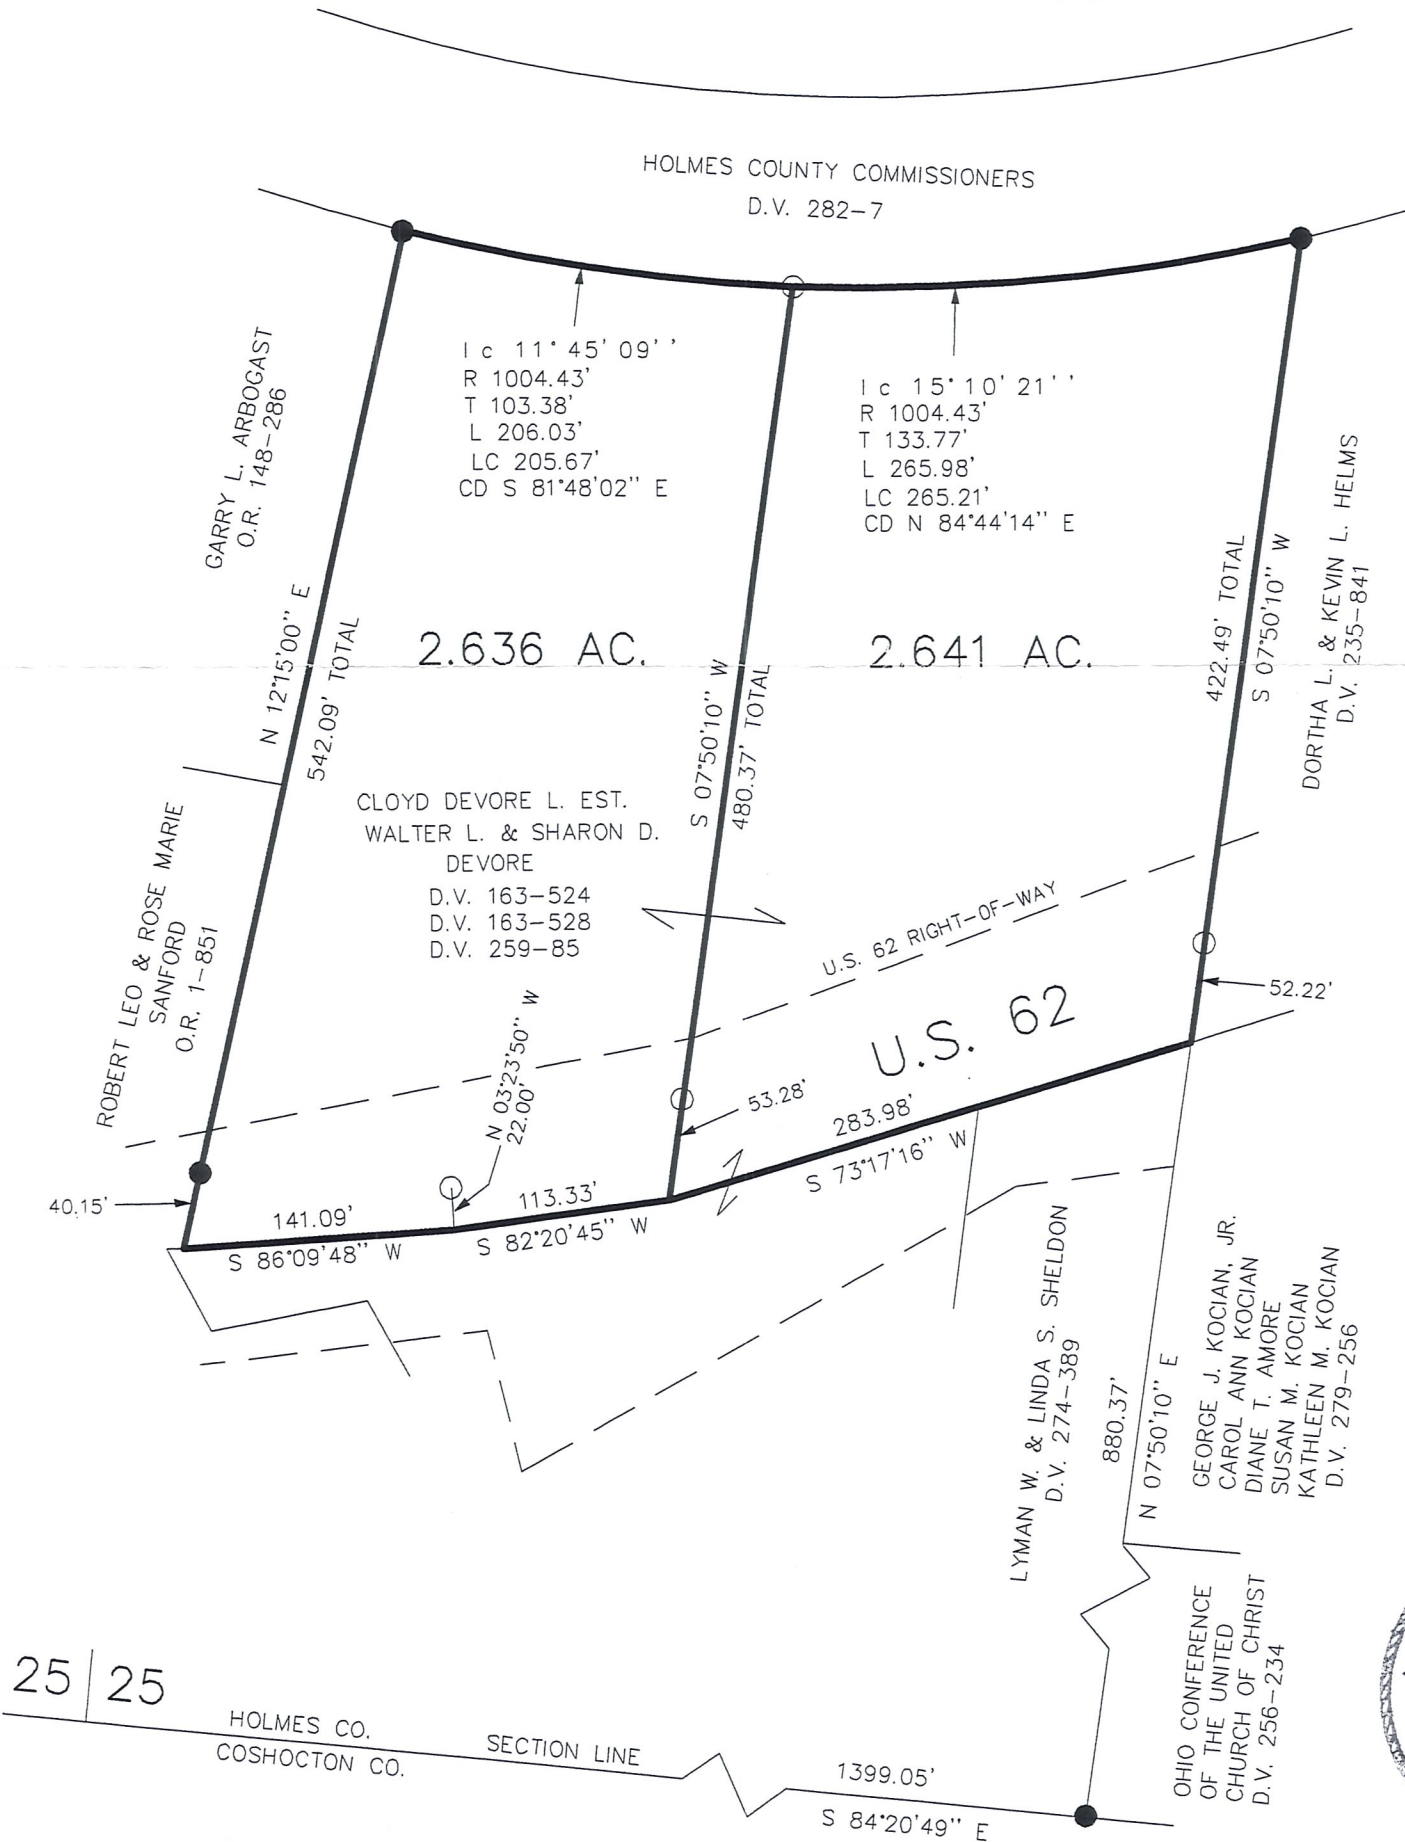

25 | 25
HOLMES CO.
COSHOCTON CO. SECTION LINE

I CERTIFY THIS SURVEY TO BE CORRECT
TO THE BEST OF MY KNOWLEDGE.

JAMIE D. DARR P.S. 7755

JULY 8, 2003
C:\JOBS1\S-532-03
F.C.C. - J.D. DARR

DONALD C. BAKER SURVEYING
138 N. CLAY ST.
MILLERSBURG, OHIO 44654
PH. 330-674-4788
FAX 330-674-6027