

**Richland Township
S.E. Qtr. Section 25
T-8 N; R-9 W
Holmes County, Ohio**


SURVEYED FOR: David Blubaugh

REFERENCES:
Deeds as shown


- Plat Vol.14 Page 11
- Plat Vol.14 Page 592
- Plat Vol.14 Page 160
- Plat Vol. 18 Page 132
- Plat Vol. 19 Page 275

Basis of Bearing from Grid North, Ohio State Plane Coordinate System, North Zone, NAD 83(2011).

CURVE	RADIUS	ARC LENGTH	CHORD LENGTH	CHORD BEARING	DELTA ANGLE
C1	354.68'	180.12'	178.19'	S 09°02'23" W	29°05'49"
C2	354.68'	31.70'	31.69'	S 26°08'56" W	5°07'17"

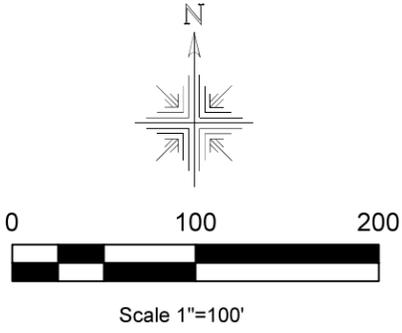

- ⊗ 5/8" Rebar Found Capped "Tracy & Mills"
- ▲ RR Spk. Found
- 5/8" Rebar Found unless noted
- ⊙ 3/4" Pipe Found
- 5/8" Capped Pin Set "Galbraith-8703"
- Point

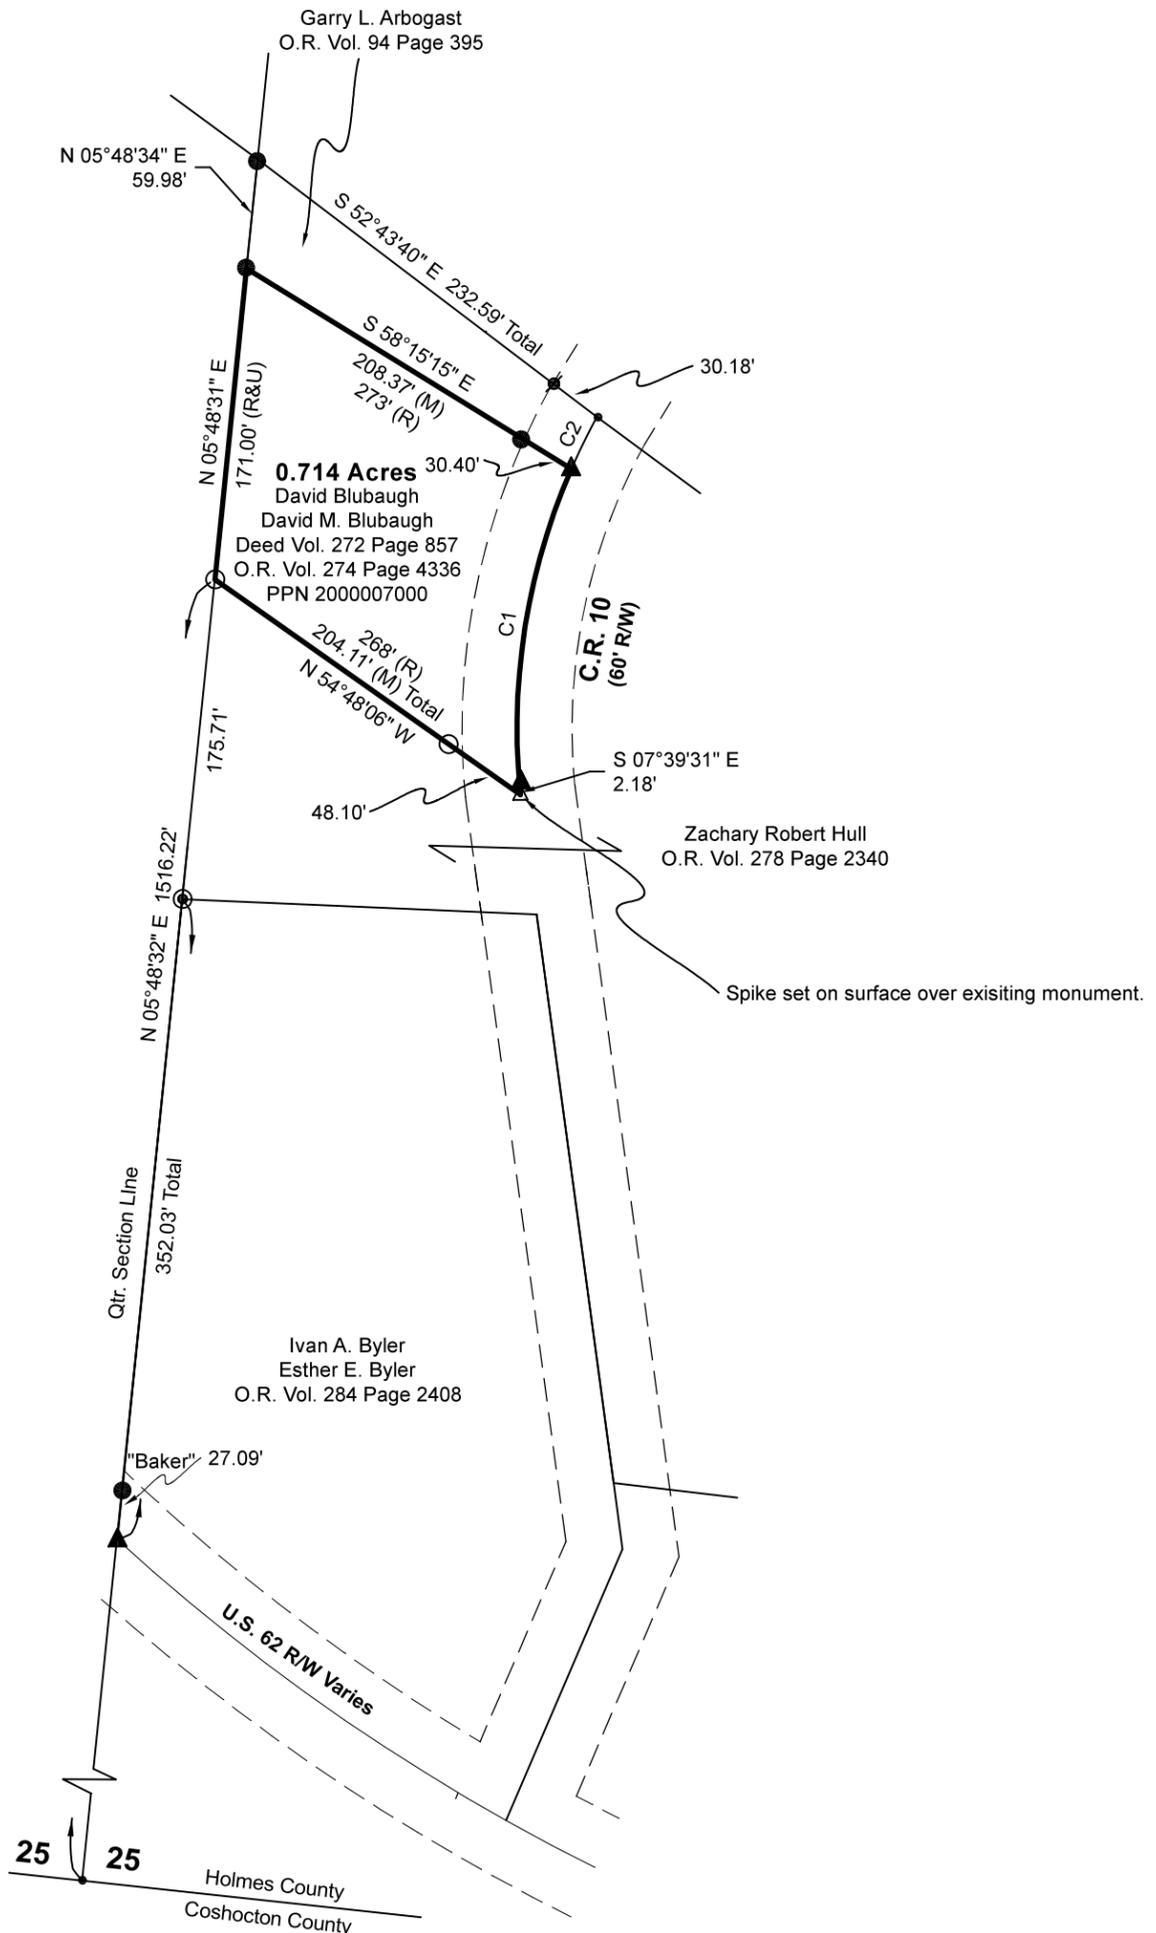

I certify this survey to be correct to the best of my knowledge.

Caleb Jerome Galbraith
 Caleb Jerome Galbraith P.S. 8703
 Date: Feb. 27, 2026
 Job ID: 3426

Pioneer Surveying & Services, LLC.
 5434 Township Road 377
 Millersburg, Ohio 44654
 Phone: 330-231-0497
 Email: caleb@pioneersurveyingandservices.com

