
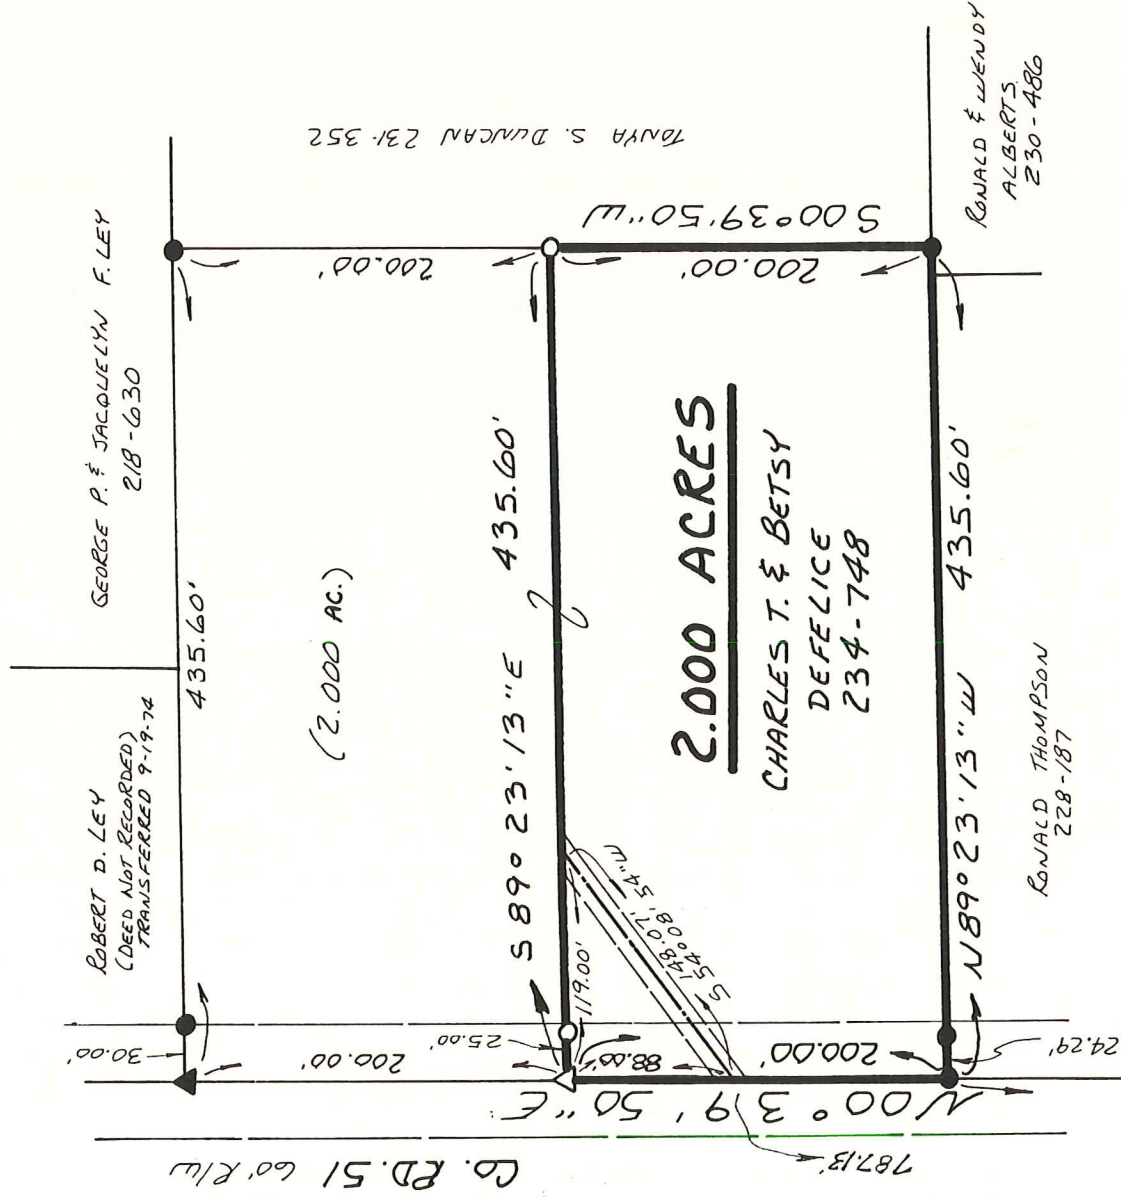


RIPLEY TOWNSHIP  
 N.W. QTR. SECTION 3  
 T-17N, R-19W  
 HOLMES COUNTY, OHIO

REFERENCES:  
 PLAT VOL. 10 PAGE 49  
 PLAT VOL. 5 PAGE 129  
 PLAT VOL. 10 PAGE 400  
 DEED VOL. 234 PAGE 748

BEARINGS FROM PLAT VOL. 10 PAGE 449

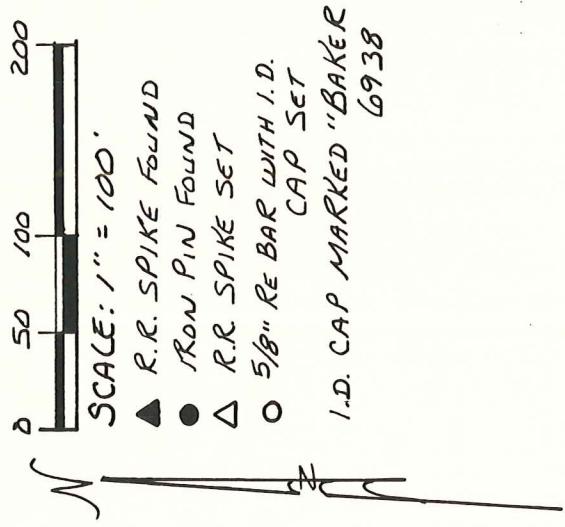

I CERTIFY THIS SURVEY TO BE  
 CORRECT TO THE BEST OF MY  
 KNOWLEDGE.

Donald C. Baker  
 DONALD C. BAKER P.S. 6938  
 4321 T.R. 252  
 GLENMONT, OHIO 44628

DECEMBER 5, 1991

2011-ML-5

