

I.P.(S) N89°45'00"W I.P.(S)

200.00'

1.8365 AC.

N0°15'0"E 400.00'

294.83'

I.R.(F)

105.17'

I.P.(S)

150.00'

50.00'

I.P.(S)

I.P.(S)

589°45'0"E

Part of 60.90 Ac. Tract
V181P491

735.90' V183P383 6.00 Ac. Tract.

N0°15'0"E 794.17' Survey

579.00' 50°15'0"W

629.00'

I.P.(S)

70.00'

I.R.(F)

80.00'

N44°45'0"W 78.10' -
Approximate to T.R. 326

80.00' V183 P383

481.50' V183 P383

I.P.(F)

S.W. corner S14 T17 N R14 W
R.I.P. Twp. N89°35'0"E 1315.67'
I.R. V183 P 383

MON TWP.

Known as part of V181P491 and part of S.W. '14
S14, T17N, R14W of Ripley Twp, Hol. Co., Ohio.

Beginning at an iron pin at the S.W. corner S14; thence
as per V181P491 & V183P383 N89°35'0"E 1315.67' with
S. line S14 to an iron pin found; thence leaving
S. line S14 N0°15'0"E 1110.50' to an iron pin set
and passing an iron pin found at 481.50';

thence leaving E. line 60.90 acre tract N89°45'
0"W 200.00' to an iron pin set and passing an iron
pin set at 50.00';

thence N0°15'0"E 400.00' to an iron pin set;
thence S89°45'0"E 200.00' to an iron pin set;
thence S0°15'0"W 400.00' to the point of be-
ginning and passing an iron pin set at 294.83'.

This tract contains 1.8365 acres.

Access to this tract from T.R. 326 shall be
via a 50' wide strip from T.R. 326 to the S.E.
corner of this tract.


Beginning at a point in T.R. 326 on the E.
side 60.90 acre tract N0°15'0"E 401.50' from
the S.E. corner thereof;

thence leaving E. side and with T.R. 326 N
44°45'0"W 78.10';

thence N0°15'0"E 649.00' to an iron pin
set on S side 1.8365 acre tract and passing an iron
pin set at 70.00';

thence S89°45'0"E 50.00' to an iron pin set;

thence S0°15'0"W 709.00' to the point of
beginning in T.R. 326 and passing an iron pin found
at 629.00'.

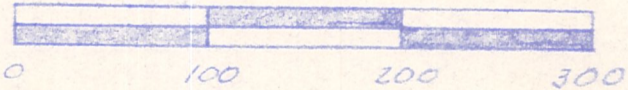

GRAPHIC SCALE IN FEET

PLAT OF 1.8365 ACRE TRACT
Known as part of S.W. '14 S14
T17N R14W of Ripley Twp,
Hol. Co., Ohio.

Robert L. Kasner P.S. 5193
P.E. 28820



MAP OFFICE COPY

1/31/80