

RIPLEY TOWNSHIP  
 S. E. QTR. SECTION 18  
 KNOX TOWNSHIP  
 N. E. QTR. SECTION 19  
 T-17N; R-14W  
 HOLMES COUNTY, OHIO

0 30 60 120



SCALE: 1" = 60'

- IRON PIN FOUND
- 5/8" RE BAR WITH I.D. CAP SET (I.D. CAP MARKED "BAKER 6938")

REFERENCES:


DEED VOL. 240 PAGE 897  
 " " 188 " 153  
 " " 212 " 337  
 PLAT VOL. 12 PAGE 88

BEARINGS FROM DEED VOL. 240 PAGE 897

**2.095 ACRES**

RIPLEY TWP., SEC. 18 - 1.791 ACRES  
 KNOX TWP., SEC. 19 - 0.304 ACRES

LARRY B. & PATRICIA M. LEPLA  
 188-153

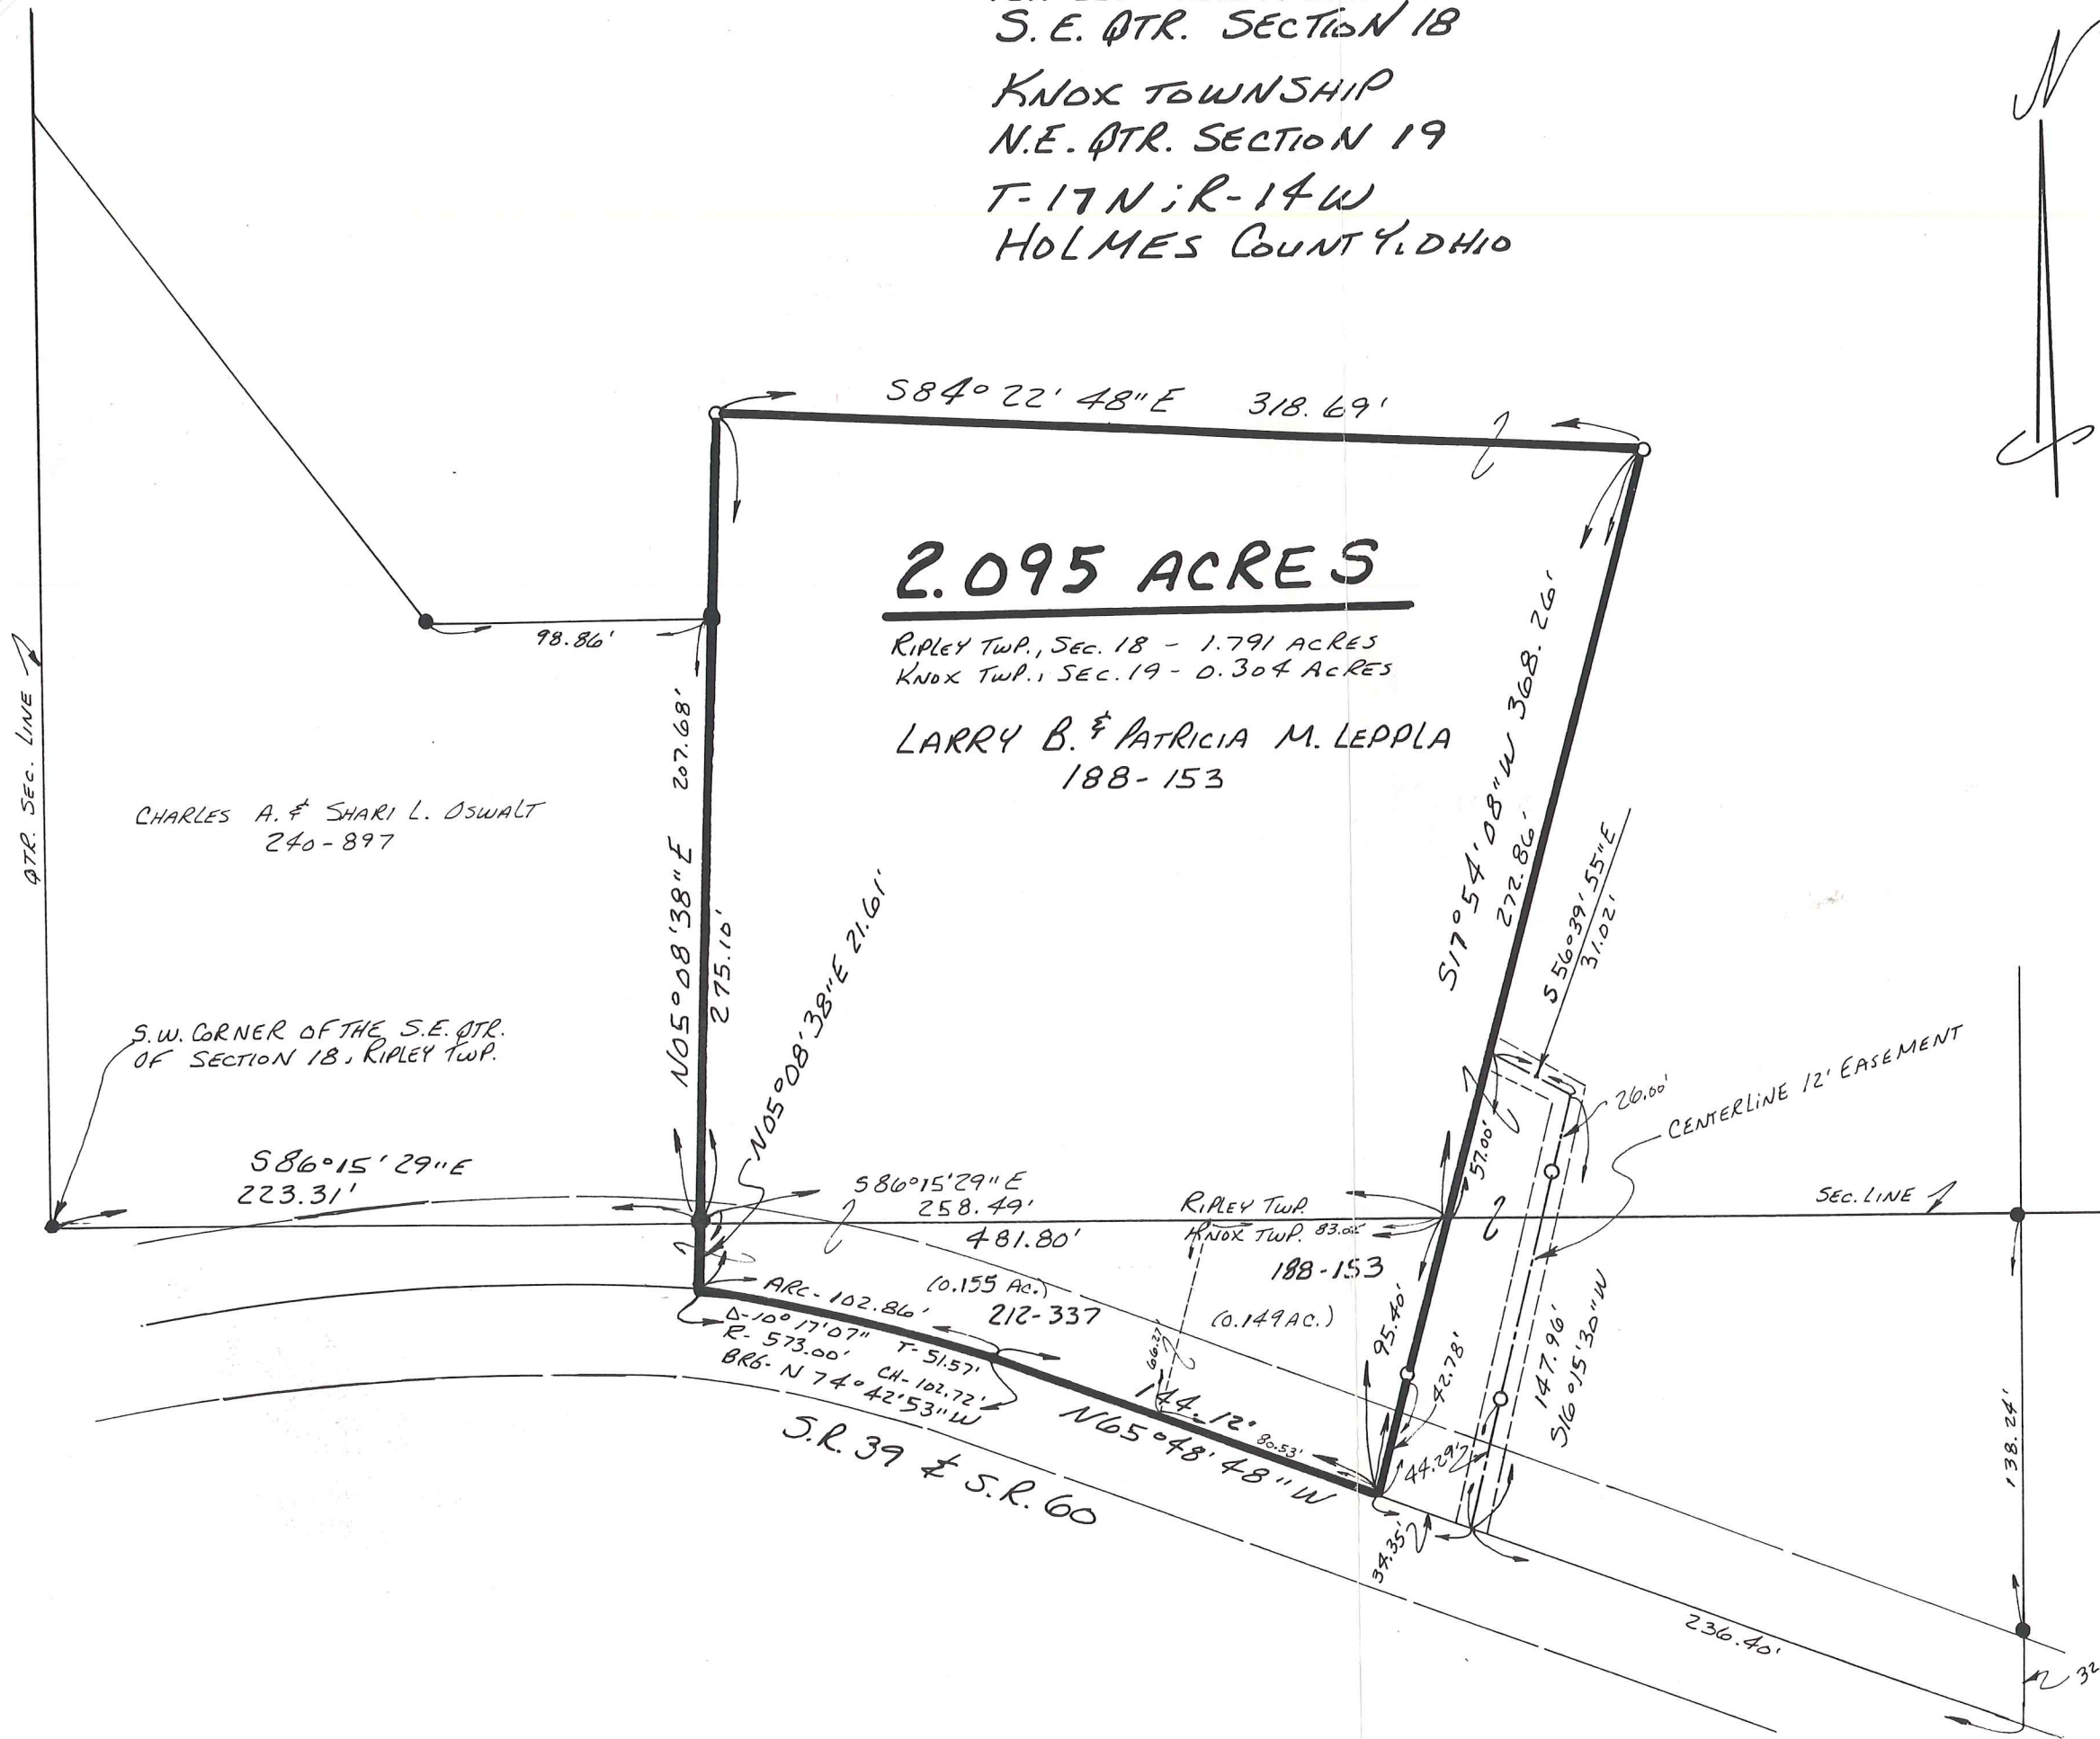

I CERTIFY THIS SURVEY TO BE  
 CORRECT TO THE BEST OF MY  
 KNOWLEDGE.  
Donald C. Baker  
 DONALD C. BAKER P.S. 6938  
 5958 T.R. 322  
 MILLERSBURG OHIO 44654  
 PH. (216) 674-4788  
 MAY 1, 1995  
 REVISED MAY 16, 1995  
 18995-MLS