



RIPLEY TOWNSHIP
 S.E. QTR. SECTION 31
 T-18 N; R-14 W
 HOLMES COUNTY, OHIO

SURVEYED FOR: SCOTT ELIOT

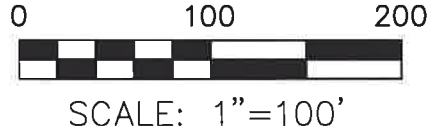

- ▲ R.R. SPIKE FOUND
- 5/8" REBAR FOUND UNLESS OTHERWISE NOTED
- 5/8" REBAR SET WITH I.D. CAP I.D. CAP MARKED "BAKER SURVEYING LLC"

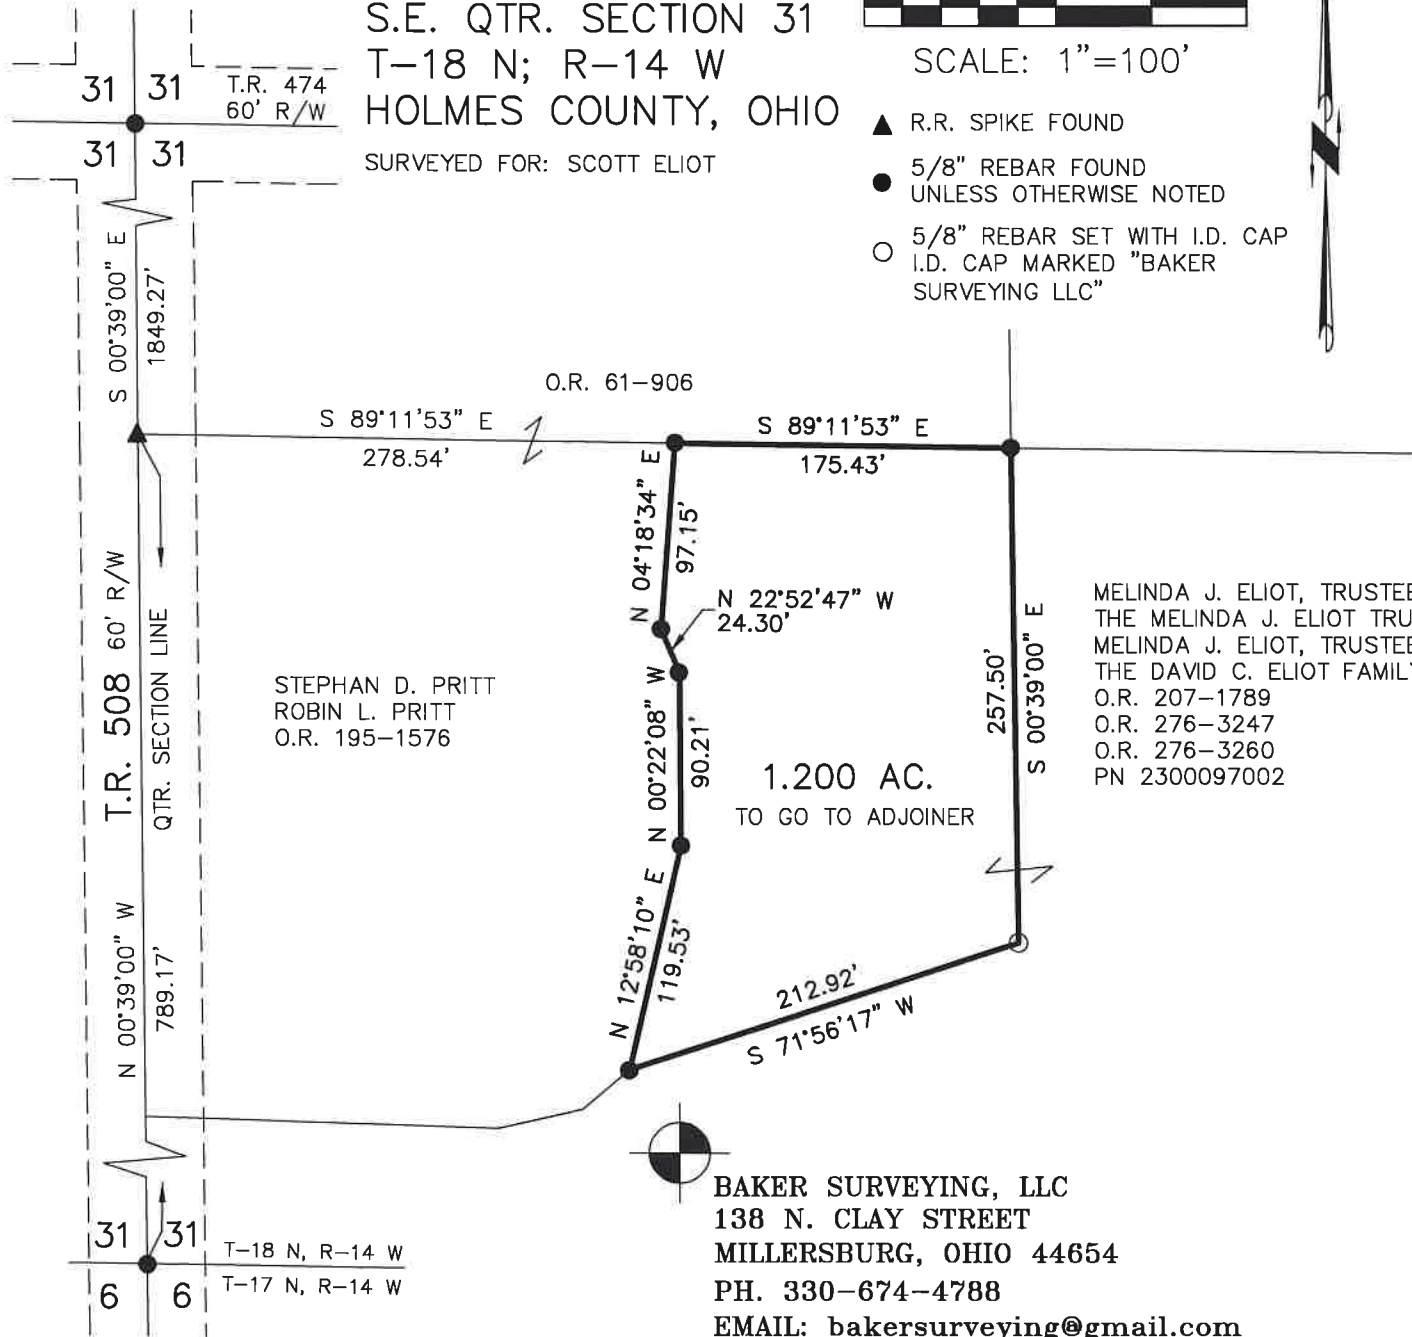

STEPHAN D. PRITT
 ROBIN L. PRITT
 O.R. 195-1576

1.200 AC.
 TO GO TO ADJOINER

MELINDA J. ELIOT, TRUSTEE OF
 THE MELINDA J. ELIOT TRUST
 MELINDA J. ELIOT, TRUSTEE OF
 THE DAVID C. ELIOT FAMILY TRUST
 O.R. 207-1789
 O.R. 276-3247
 O.R. 276-3260
 PN 2300097002

REFERENCES

- O.R. VOL. 61 PAGE 906
- O.R. VOL. 195 PAGE 1576
- O.R. VOL. 276 PAGE 3260
- PLAT VOL. 19 PAGE 960
- PLAT VOL. 19 PAGE 4349

BASIS OF BEARINGS FROM
 OHIO STATE PLANE COORDINATE
 SYSTEM, NORTH ZONE, N.A.D. 83



I CERTIFY THIS SURVEY TO BE CORRECT
 TO THE BEST OF MY KNOWLEDGE.

Donald C. Baker

DONALD C. BAKER P.S. 6938

DATE: APRIL 8, 2021

FDB\TAB

FILE NAME: WORK6\S-145-21\CNK

BAKER SURVEYING, LLC
 138 N. CLAY STREET
 MILLERSBURG, OHIO 44654
 PH. 330-674-4788
 EMAIL: bakersurveying@gmail.com