

30 29

29 29

32 32

32 32

32 32

TOWNSHIP ROAD 511 (60' R/W)

MAP OF SURVEY OF A 56.115 ACRE PARCEL

NE QUARTER OF SECTION 31 &
NW QUARTER OF SECTION 32
T-18-N, R-14-W
RIPLEY TOWNSHIP
HOLMES COUNTY, OHIO

3/4" Iron Pipe
Fd. @ 26.00' and
1.42' East of line

Wilma J. (aka Wilma) Henry
O.R. V-76, P-866

"Rudolph" Bar &
Cap Fd. @ 24.85'

N 03°57'08"E
166.79' Total

Fd. @ 29.80'

S 86°02'05"E
325.04'

Jerry & Terrie Evans
D. V-251, P-702

Jeffrey L. &
Patricia K. Freewalt
D. V-249, P-560

Fd. @ 25.00'

S 03°39'21"W
437.25' Total

David E. &
Helen E. Wilkin
O.R. V-34, P-802

David E. &
Helen E. Wilkin
O.R. V-34, P-802

"Rudolph" Bar
& Cap Fd.

S 03°39'21"W
450.02'

William L. Flinger
O.R. V-204, P-306

Scott F. &
Cathleen S. Kick
O.R. V-109, P-104

RR Spike Fd. 0.14'
NW On Line &
5/8" Iron Bar Fd.
30.11' From Corner

RR Spike Fd. 0.30'
NW On Line &
5/8" Iron Bar Fd.
30.45' From Corner


June E. Horst
O.R. V-67, P-258

Abe E. & Mary Byler
O.R. V-35, P-301

Roman A. Barkman
O.R. V-201, P-3420

REFERENCE SURVEYS

- 8-499
- 12-566
- 12-677
- 14-506
- 14-890
- 16-110
- 17-170
- 17-180

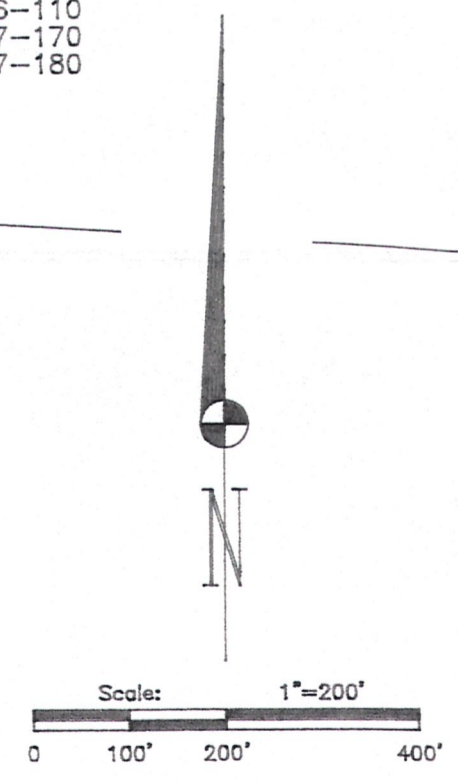

- 5/8" Bar Found Unless Otherwise Noted.
- _B 5/8" Bar Found With Ident Cap "BAKER" Unless Otherwise Noted.
- _S 5/8" Bar Found With Ident Cap "SHAMP" Unless Otherwise Noted.
- ▲ R.R. Spike Fd. In Roadway
- 5/8" x 30" Bar With Yellow Plastic Cap Marked RUDOLPH Set 6449

56.115 ACRES Total
(- ac Sec 31)
(- ac Sec 32)

David E. & Helen E. Wilkin
O.R. V-34, P-802

The College of Wooster
O.R. 230 Pg 1062

? does not match written description
Fd. N 86°54'34"W
0.57' Of Corner

Greg & Terry Moore
O.R. V-35, P-172

David E. & Helen E. Wilkin
D. V-273, P-613

Terry Lee & Laura Jane Myatt
D. V-219, P-770

Kevin N. II & Deanna L. Miller
O.R. V-44, P-83


Howard R. & Vee Whims
O.R. V-32, P-571

Edward J. & Ruth Lazier, co-trustees
O.R. V-214, P-2415

Kenneth R. & Dorothy L. (Allison) Morris
O.R. V-218, P-87

R.G. Rudolph
SURVEYING, INC.

223 W. Liberty St.
Wooster, Ohio 44691
(330) 262-0798
Job No. 20951

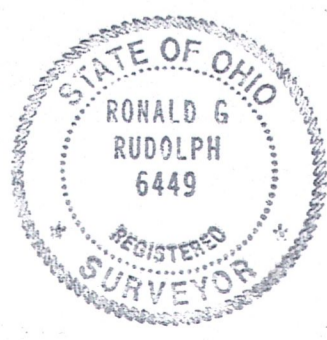

I Certify This Survey And Plat To Be Correct
To The Best Of My Knowledge.

12.08.11
Date Ronald G. Rudolph P.S. No. 6449

This form and all attached
copies MUST be returned
when resubmitted.

Basis of Bearings: Bearings from Survey Vol. 14, P. 506