


RIPLEY TOWNSHIP
N.W. QTR. SECTION 33
T-18 N; R-14 W
HOLMES COUNTY, OHIO


SURVEYED FOR: PAM ETZWILER

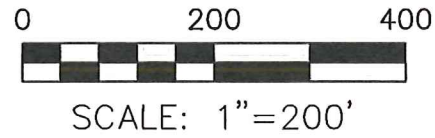

- STONE FOUND
- ▲ R.R. SPIKE FOUND
- 5/8" REBAR FOUND
UNLESS OTHERWISE NOTED
- 5/8" REBAR SET WITH I.D. CAP
I.D. CAP MARKED "BAKER 6938"


REFERENCES

- DEED VOL. 228 PAGE 15
- O.R. VOL. 249 PAGE 1196
- O.R. VOL. 252 PAGE 5161
- PLAT VOL. 6 PAGE 7
- PLAT VOL. 7 PAGE 809
- PLAT VOL. 19 PAGE 733
- PLAT VOL. 19 PAGE 812
- BEARINGS FROM
PLAT VOL. 19 PAGE 812

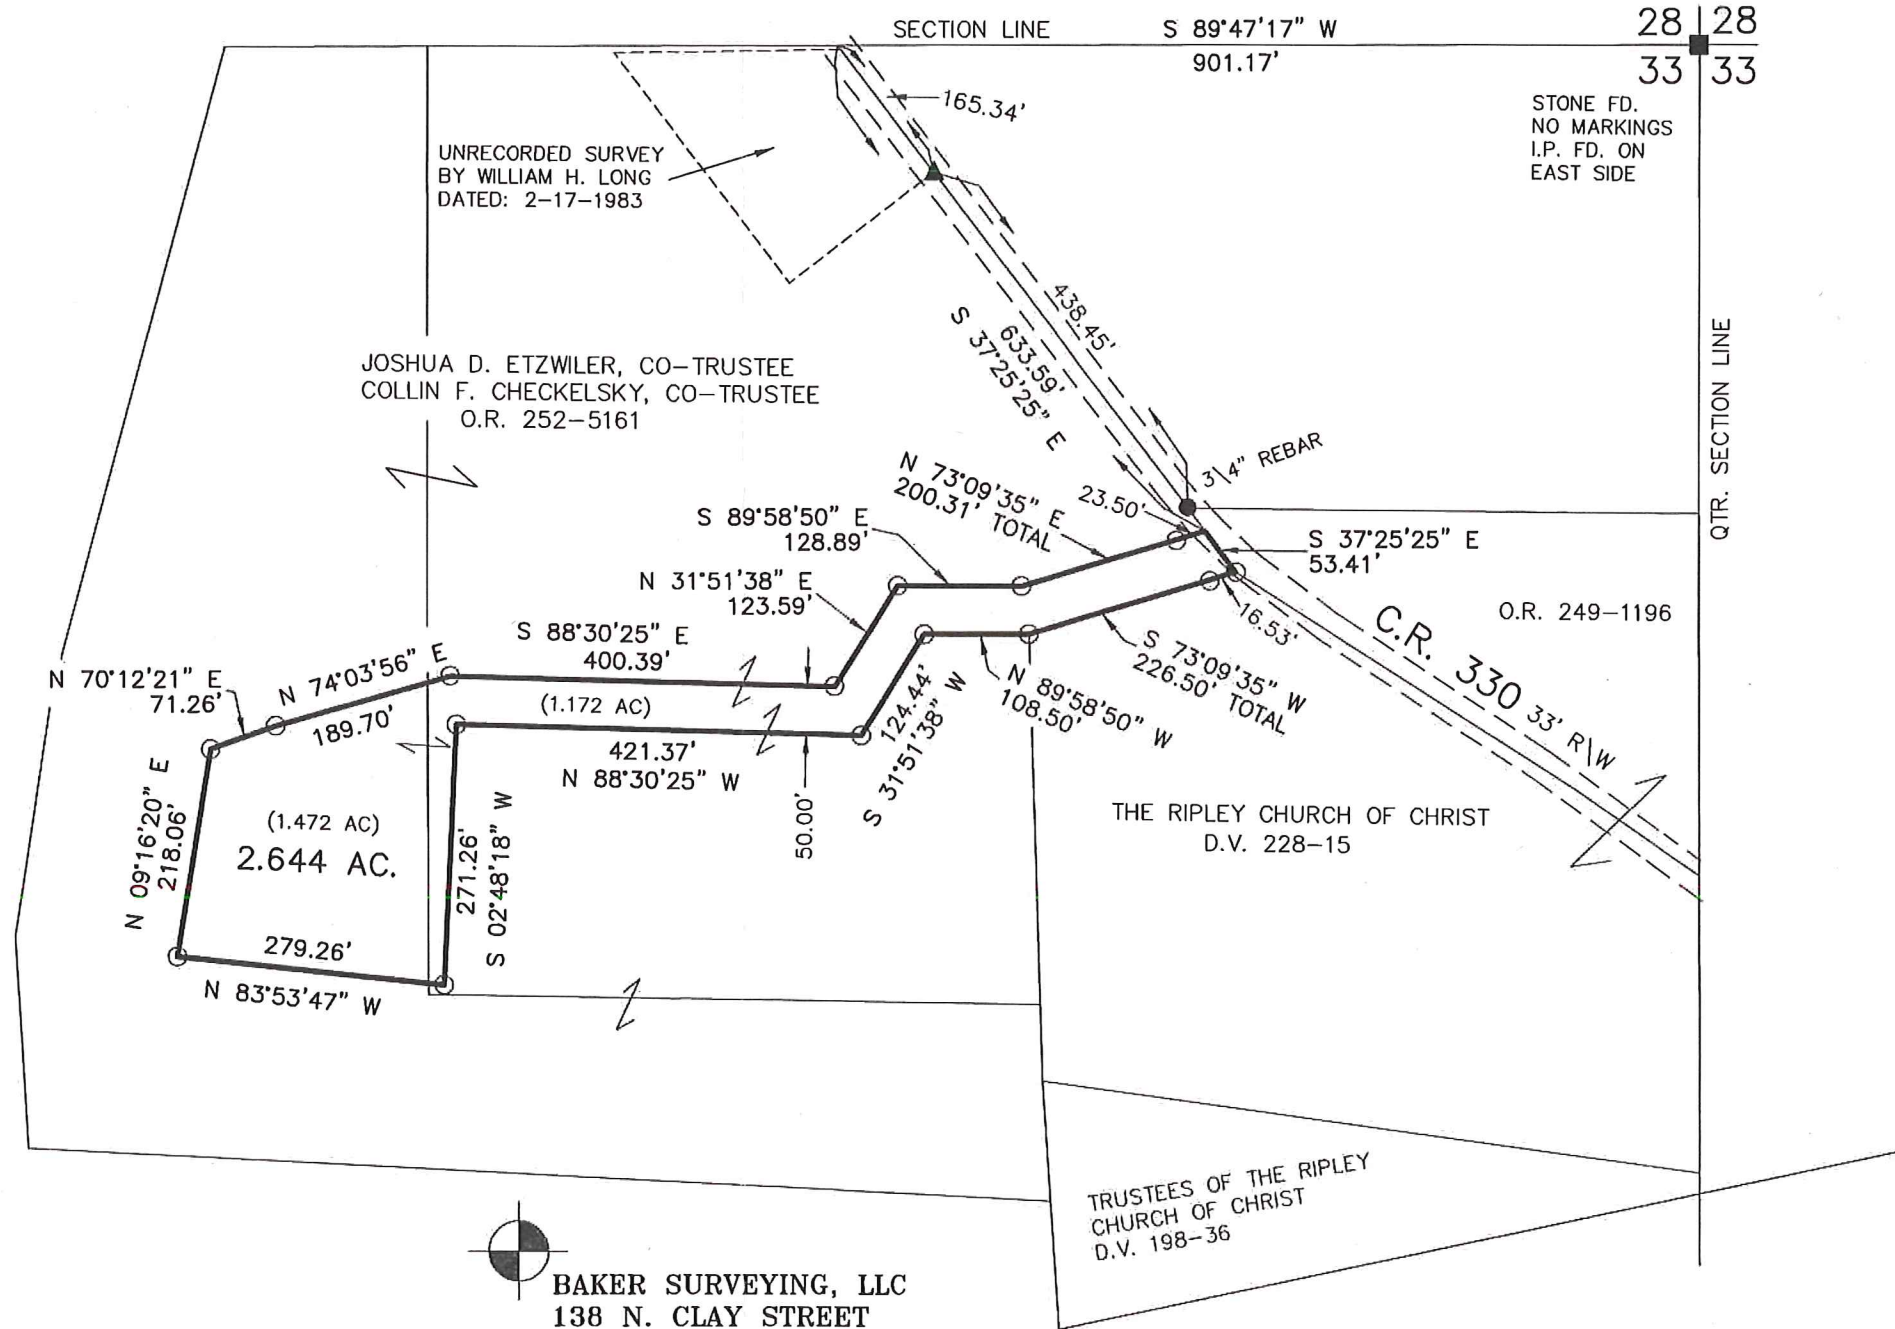

I CERTIFY THIS SURVEY TO BE CORRECT
TO THE BEST OF MY KNOWLEDGE.

Donald C. Baker
DONALD C. BAKER P.S. 6938
DATE: JULY 25, 2017
KES\ADC
FILE NAME: WORK4\S-373-17

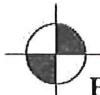

BAKER SURVEYING, LLC
138 N. CLAY STREET
MILLERSBURG, OHIO 44654
PH. 330-674-4788
FAX 330-674-6027