


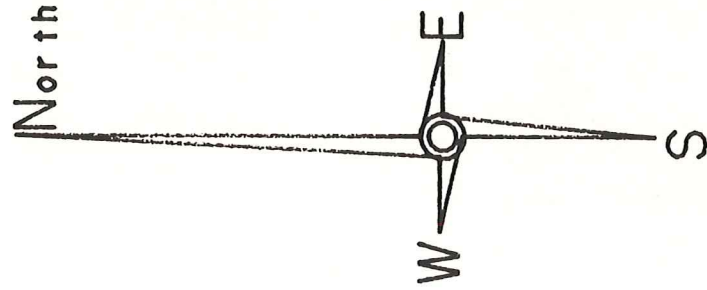

GRAPHIC SCALE - FEET

1" = 200'




<b>HEARTLAND Surveying</b>			
Jim Shamp			
5210 Twp. Rd. 257		Millersburg, OH 44654	
Phone: 216-674-4696			
SURVEY		DATE	
PAUL & VERNA KEIM		JULY 31, 1992	
STATE	COUNTY	TOWNSHIP	RANGE
OHIO	HOLMES	RIPLEY	14 WEST
TOWNSHIP	SECTION 35		
18 NORTH			


I CERTIFY THIS TO BE A TRUE PLAT OF A FIELD SURVEY COMPLETED ON JULY 31, 1992:

*J. Shamp*  
JIM SHAMP, REG. SUR. NO. S-6088

RR SPK. FD. S 09°40'28"W 2.38'  
OF INTERS. 1/2 SEC. LN. &  
C.L. C.R. 318

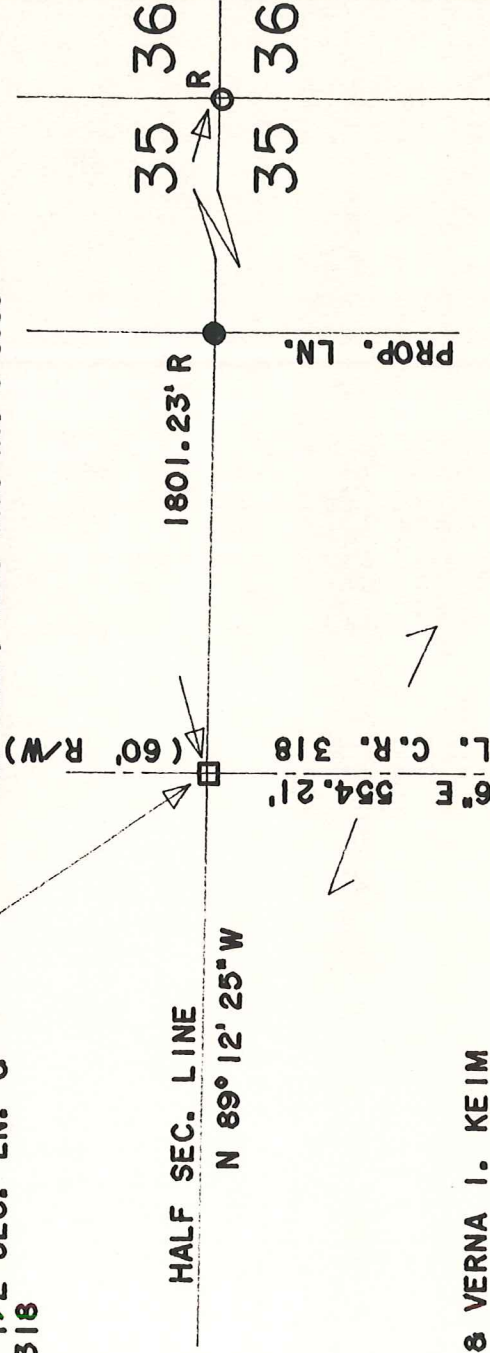

PAUL A. & VERNA I. KEIM  
V. 230, P.792

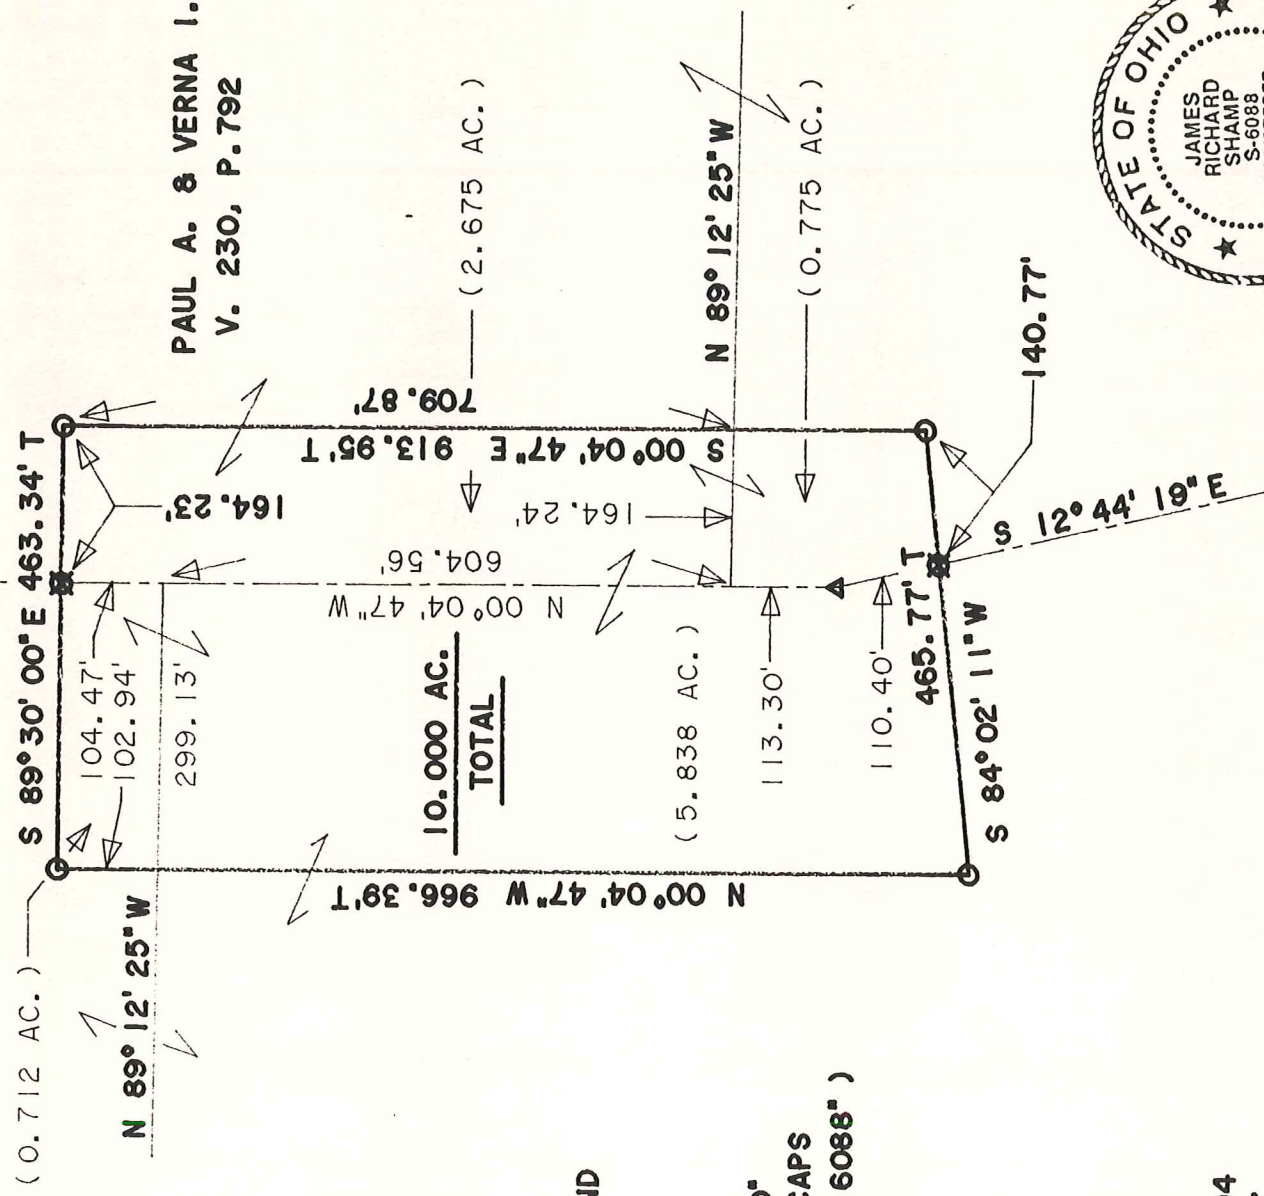

PAUL A. & VERNA I. KEIM  
V. 230, P.792

LEGEND:

- T = TOTAL
- R = RECORD
- <sup>R</sup> = I.P. OF RECORD
- = RAILROAD SPIKE FOUND
- = I.P. FOUND
- ⊠ = RAILROAD SPIKE SET
- △ = P.K. NAIL SET
- = I.P. SET (5/8" X 30" RE-BARS W/PLASTIC CAPS STAMPED "JIM SHAMP 6088")

\* BEARINGS ASSUMED.

REFERENCE DOCUMENTS:

- DEED AS SHOWN
- TAX MAP
- PLATS: VOL. 11, PG. 194
- VOL. 6, PG. 517
- VOL. 10, PG. 548

