


- STONE FOUND
- IRON PIN FOUND
- 5/8" REBAR WITH I.D. CAP SET  
I.D. CAP MARKED "BAKER 6938"

SALT CREEK TOWNSHIP  
 3RD. PTR. LOT 9  
 T-10N; R-5W  
 HOLMES COUNTY, OHIO  
 (SURVEYED FOR: LEVI ZOOK)

REFERENCES:  
 DEED VOL. 211 PAGE 573  
 " " 275 " 958

PLAT VOL. 2 PAGE 263  
 " " 12 " 812

BEARINGS FROM PLAT VOL. 12  
 PAGE 812.

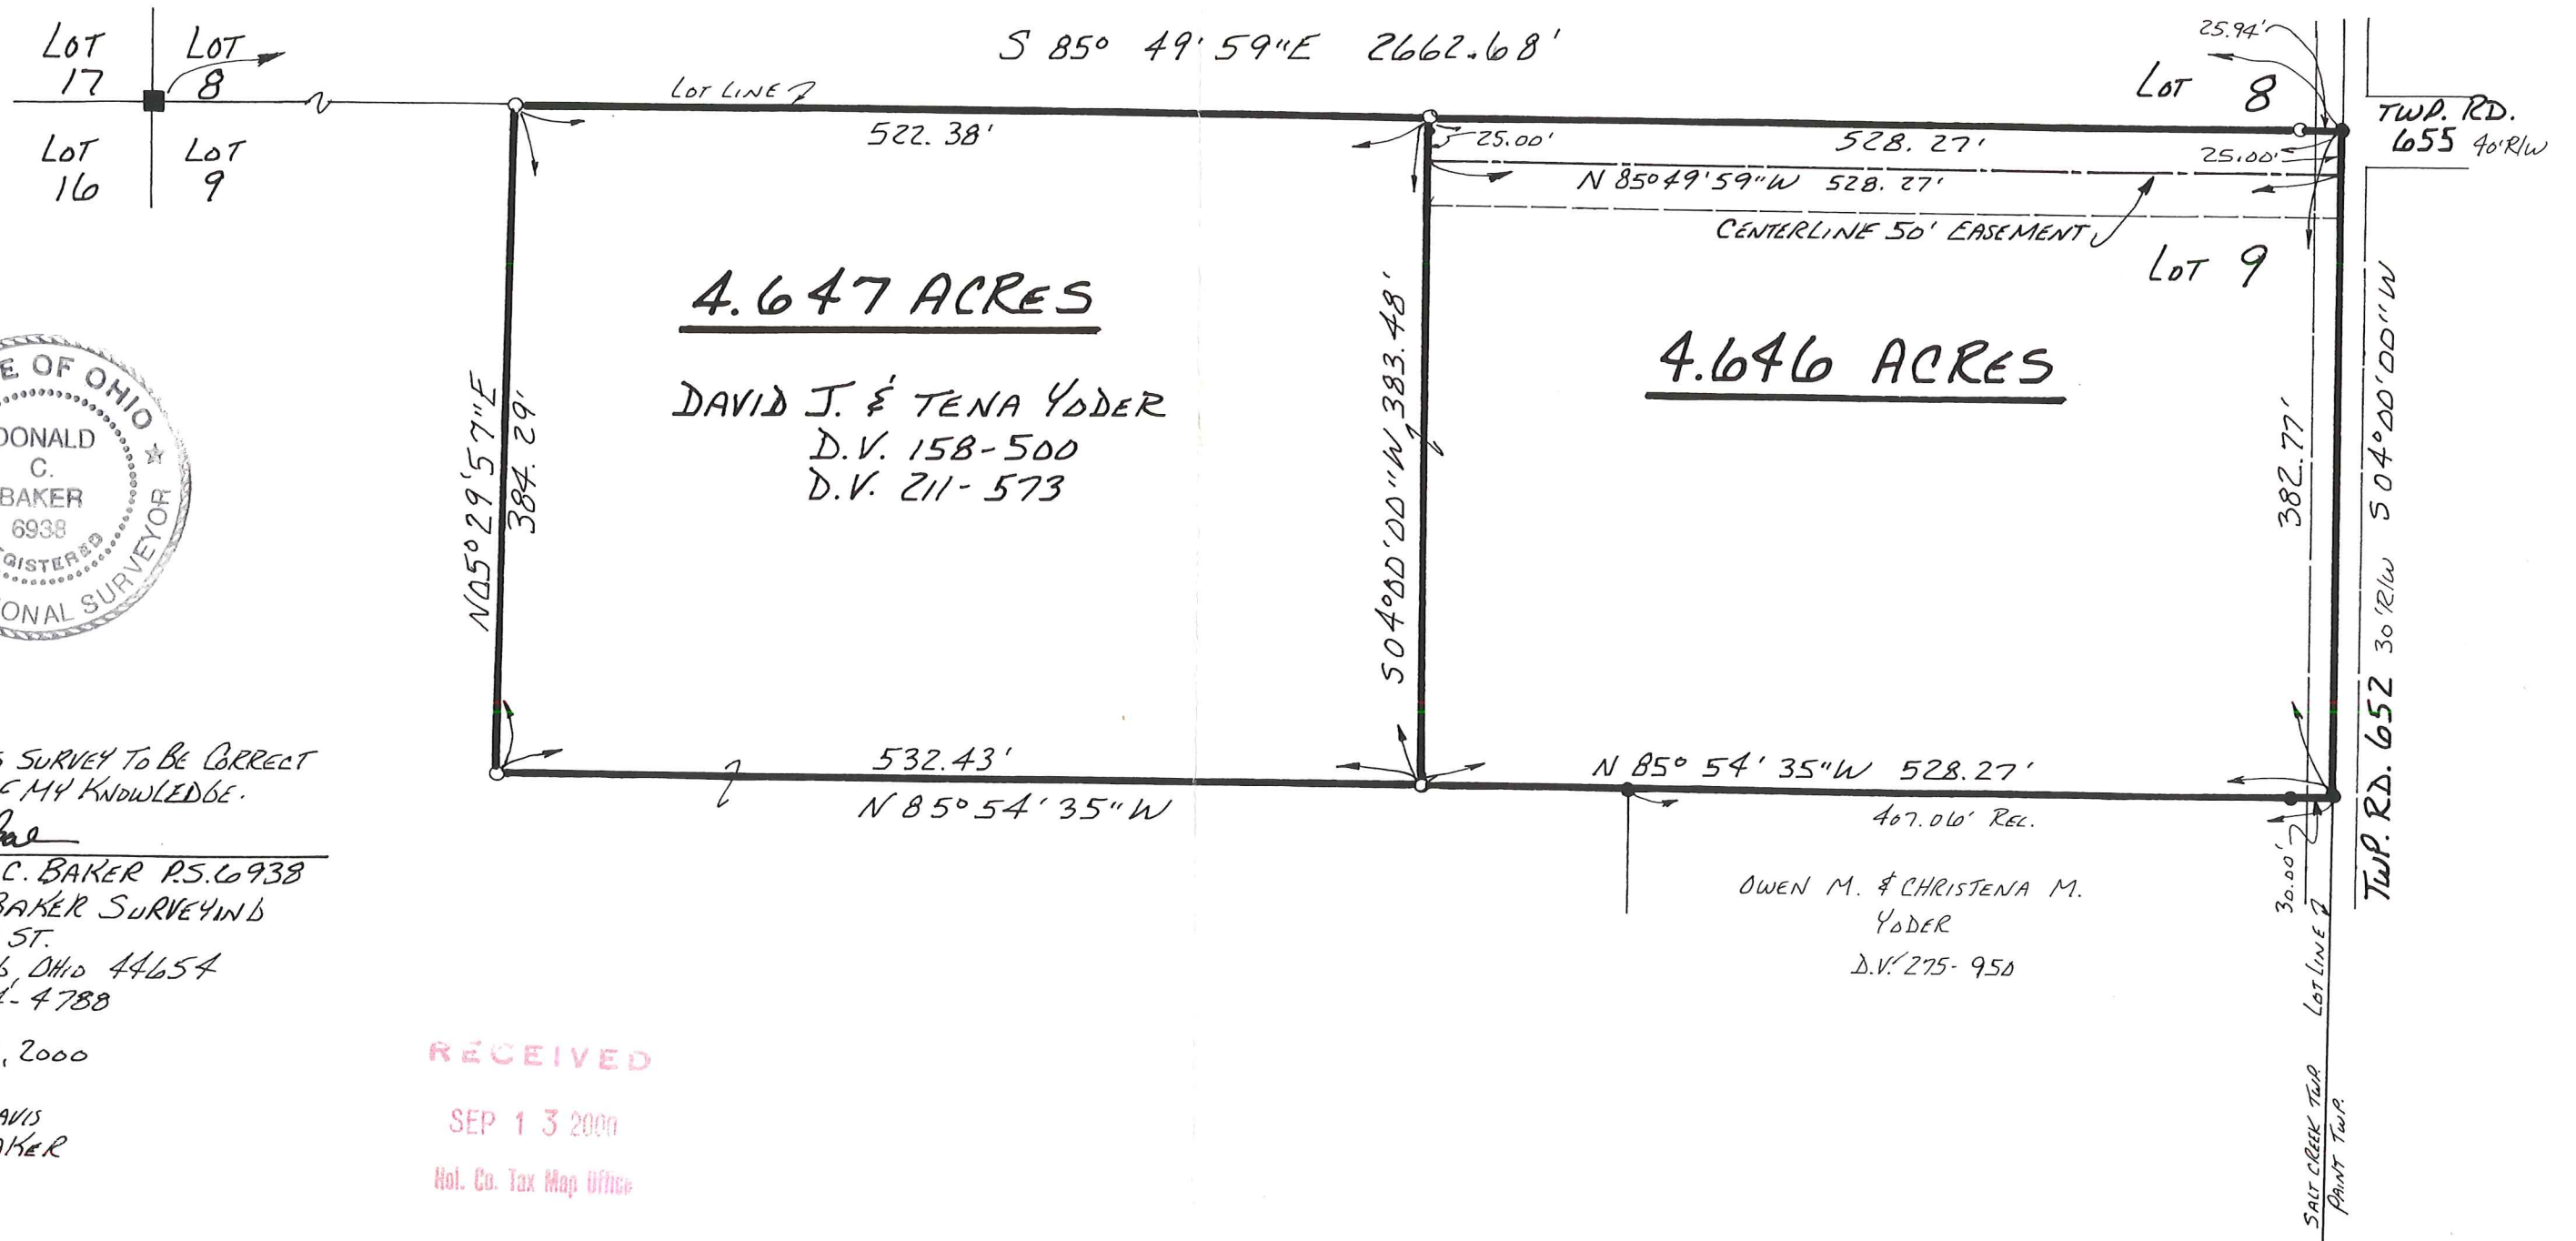

I CERTIFY THIS SURVEY TO BE CORRECT  
 TO THE BEST OF MY KNOWLEDGE.

*Donald C. Baker*

DONALD C. BAKER P.S. 6938  
 DONALD C. BAKER SURVEYING  
 138 N. CLAY ST.  
 MILLERSBURG, OHIO 44654  
 PH. (330) 674-4788

SEPTEMBER 8, 2000

#59400 - M.L. DAVIS  
 F.C.C. - F.D. BAKER

RECEIVED

SEP 13 2000

Hol. Co. Tax Map Office

OWEN M. & CHRISTENA M.  
 YODER  
 D.V. 275-958