

SALT CREEK TOWNSHIP  
4TH. QTR., LOTS 7, 11 & 12  
T-10 N; R-6 W  
HOLMES COUNTY, OHIO

SURVEYED FOR: BEN COBLENTZ

- REFERENCES
- DEED VOL. 205 PAGE 237
  - DEED VOL. 235 PAGE 688
  - DEED VOL. 262 PAGE 414
  - O.R. VOL. 114 PAGE 294
  - PLAT VOL. 2 PAGE 370
  - PLAT VOL. 5 PAGE 125
  - PLAT VOL. 8 PAGE 327
  - PLAT VOL. 12 PAGE 895
  - PLAT VOL. 17 PAGE 766
- BEARINGS FROM PLAT VOL. 12 PAGE 895

JONAS J. JR. and FANNIE BURKHOLDER  
D.V. 162-112  
D.V. 175-634  
D.V. 235-688

LEVI M. and MARTHA MAST  
O.R. 114-294


NELSON J. and SUE ANN BURKHOLDER  
O.R. 66-102

C.R. 201 60' R/W



TWP. RD. 619 40' R/W

LOT 1  
JACOB E. and ERMA YODER  
O.R. 167-303

LOT 2  
ANGELA J. PECK  
O.R. 167-305  
O.R. 177-173

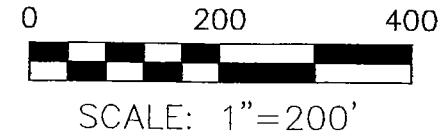

- STONE FOUND
- P.K. NAIL FOUND
- ▲ R.R. SPIKE FOUND
- 5/8" REBAR FOUND UNLESS OTHERWISE NOTED
- △ R.R. SPIKE SET
- 5/8" REBAR SET WITH I.D. CAP I.D. CAP MARKED "BAKER 6938"

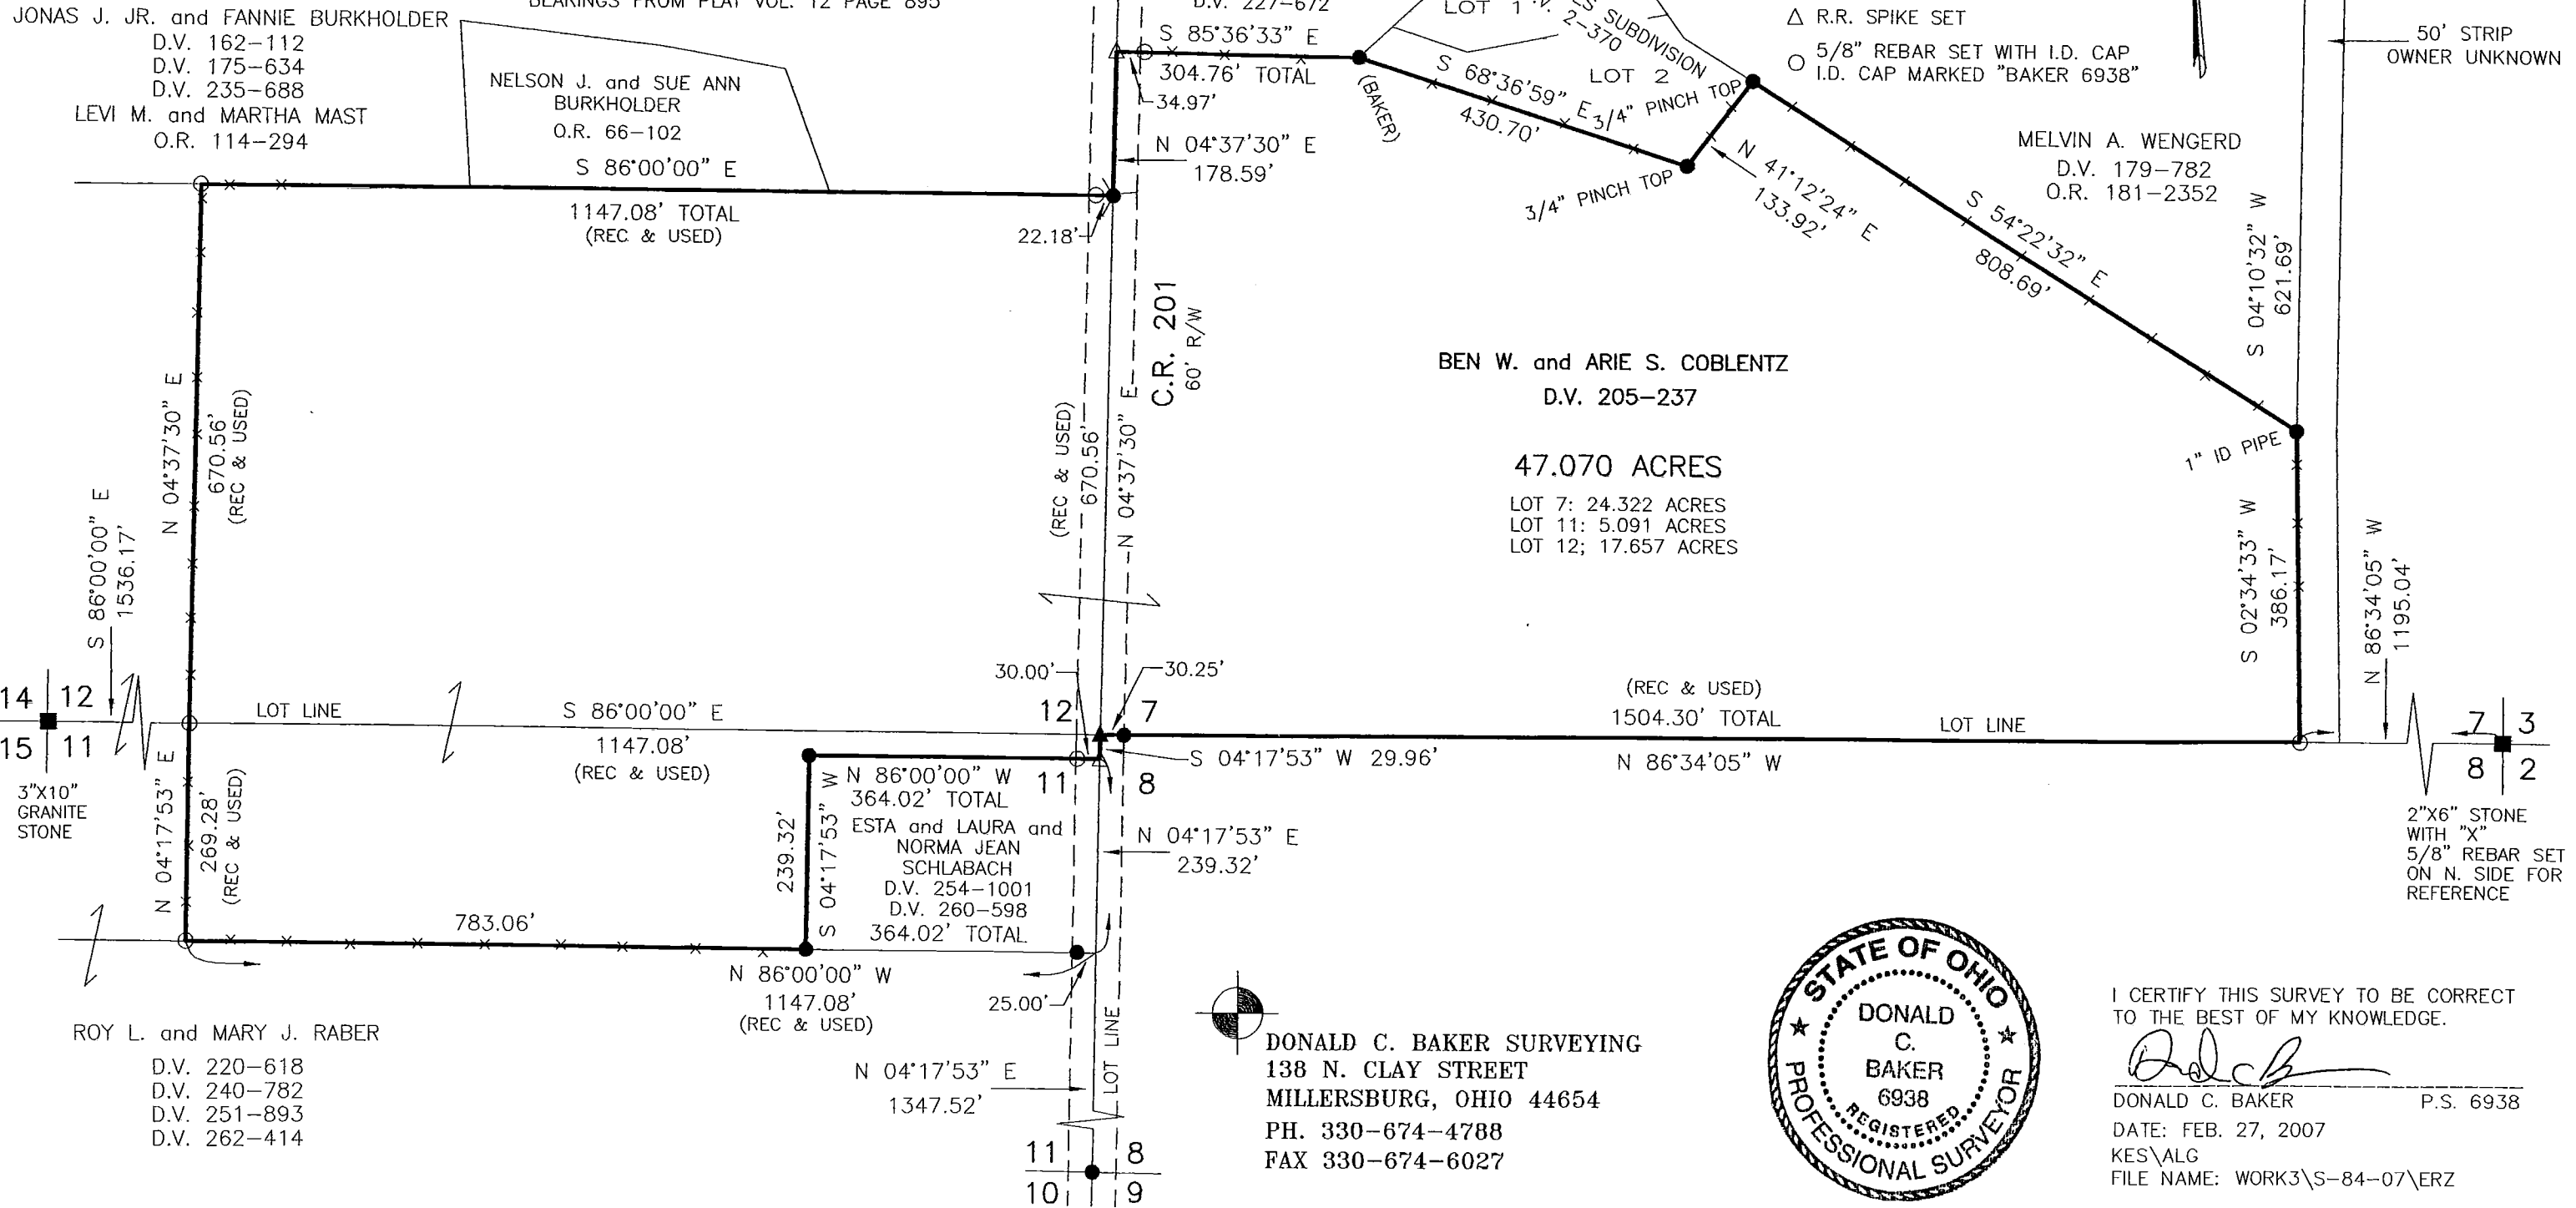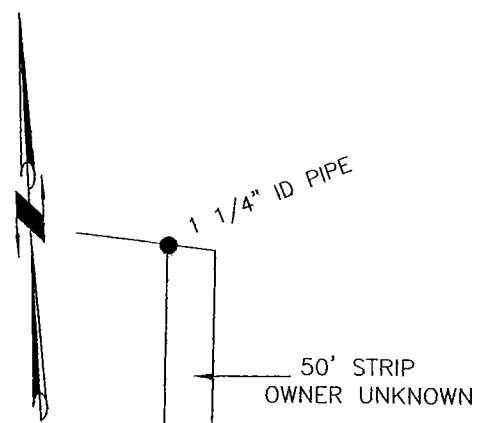

DONALD C. BAKER SURVEYING  
138 N. CLAY STREET  
MILLERSBURG, OHIO 44654  
PH. 330-674-4788  
FAX 330-674-6027



I CERTIFY THIS SURVEY TO BE CORRECT TO THE BEST OF MY KNOWLEDGE.

*Donald C. Baker*  
DONALD C. BAKER P.S. 6938  
DATE: FEB. 27, 2007  
KES\ALG  
FILE NAME: WORK3\S-84-07\ERZ