



- SCALE: 1" = 200'
- ▲ R.R. SPIKE FOUND
 - P.K. NAIL FOUND
 - IRON PIN FOUND
 - △ R.R. SPIKE SET
 - 5/8" RE BAR WITH I.D. CAP SET
 - I.D. CAP MARKED "BAKER 6938"

SALT CREEK TOWNSHIP

4TH. QTR., LOT 16 & LOT 15

T-10 N ; R-6 W

HOLMES COUNTY, OHIO


REFERENCES:

DEED VOL.	225	PAGE	886
"	"	261	" 202
"	"	165	" 555
"	"	247	" 918

PLAT VOL. 13 PAGE 112

"	"	13	" 24
"	"	12	" 632
"	"	12	" 127
"	"	11	" 116
"	"	5	" 13
"	"	5	" 26
"	"	4	" 100
"	"	8	" 474

① SAMUEL J. & KAREN TROYER 274-704

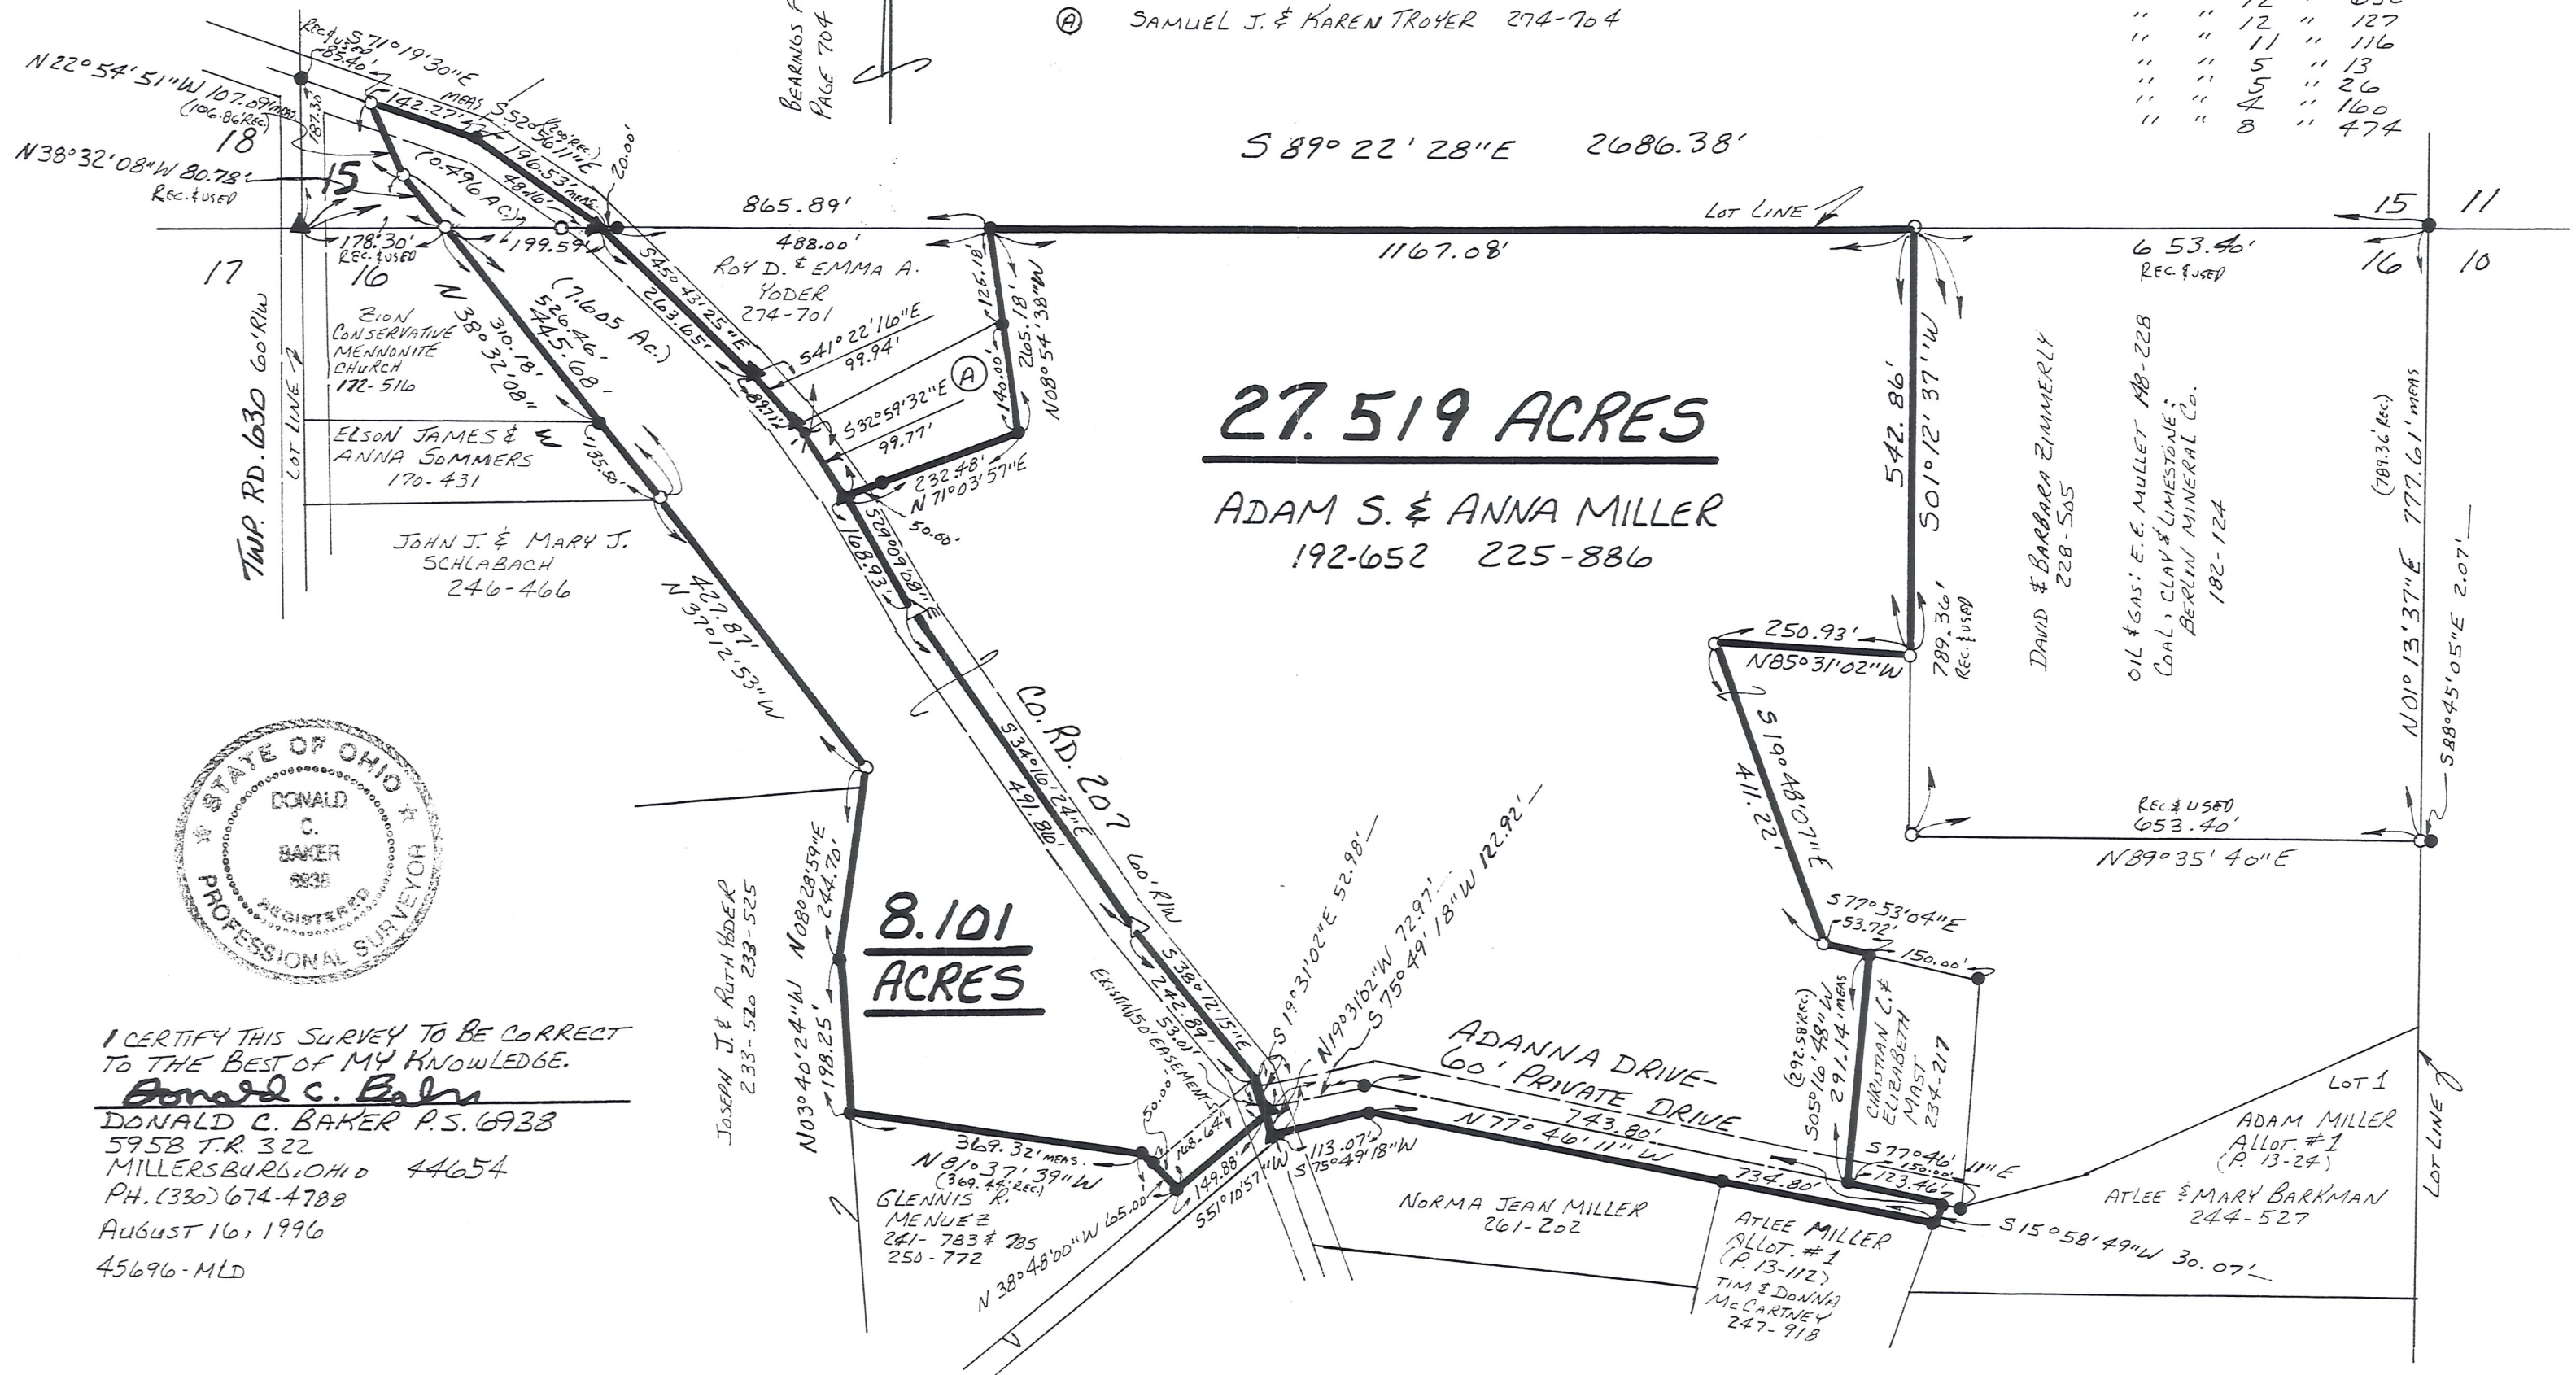

I CERTIFY THIS SURVEY TO BE CORRECT TO THE BEST OF MY KNOWLEDGE.

Donald C. Baker
 DONALD C. BAKER P.S. 6938
 5958 T.R. 322
 MILLERSBURG, OHIO 44654
 PH. (330) 674-4788
 AUGUST 16, 1996
 45696-MLD

JOSEPH J. & RUTH YODER
 233-520 233-525

8.101 ACRES

27.519 ACRES
 ADAM S. & ANNA MILLER
 192-652 225-886

DAVID & BARBARA ZIMMERLY
 228-505

OIL & GAS: E.E. MULLET AB-228
 COAL, CLAY & LIMESTONE:
 BERLIN MINERAL Co.
 182-124

REC. & USED
 653.40'

LOT 1
 ADAM MILLER
 ALLOT. #1
 (P. 13-24)
 ATLEE & MARY BARKMAN
 244-527

ATLEE MILLER
 ALLOT. #1
 (P. 13-112)
 TIM & DONNA
 McCARTNEY
 247-918

GLENNIS R. MENUEE
 241-783 & 785
 250-772

NORMA JEAN MILLER
 261-202