
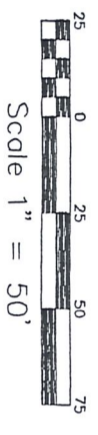


SALT CREEK TOWNSHIP
 4TH. QTR., LOT 18
 T-10 N; R-6 W
 HOLMES COUNTY, OHIO

SURVEYED FOR: JAMES MAST

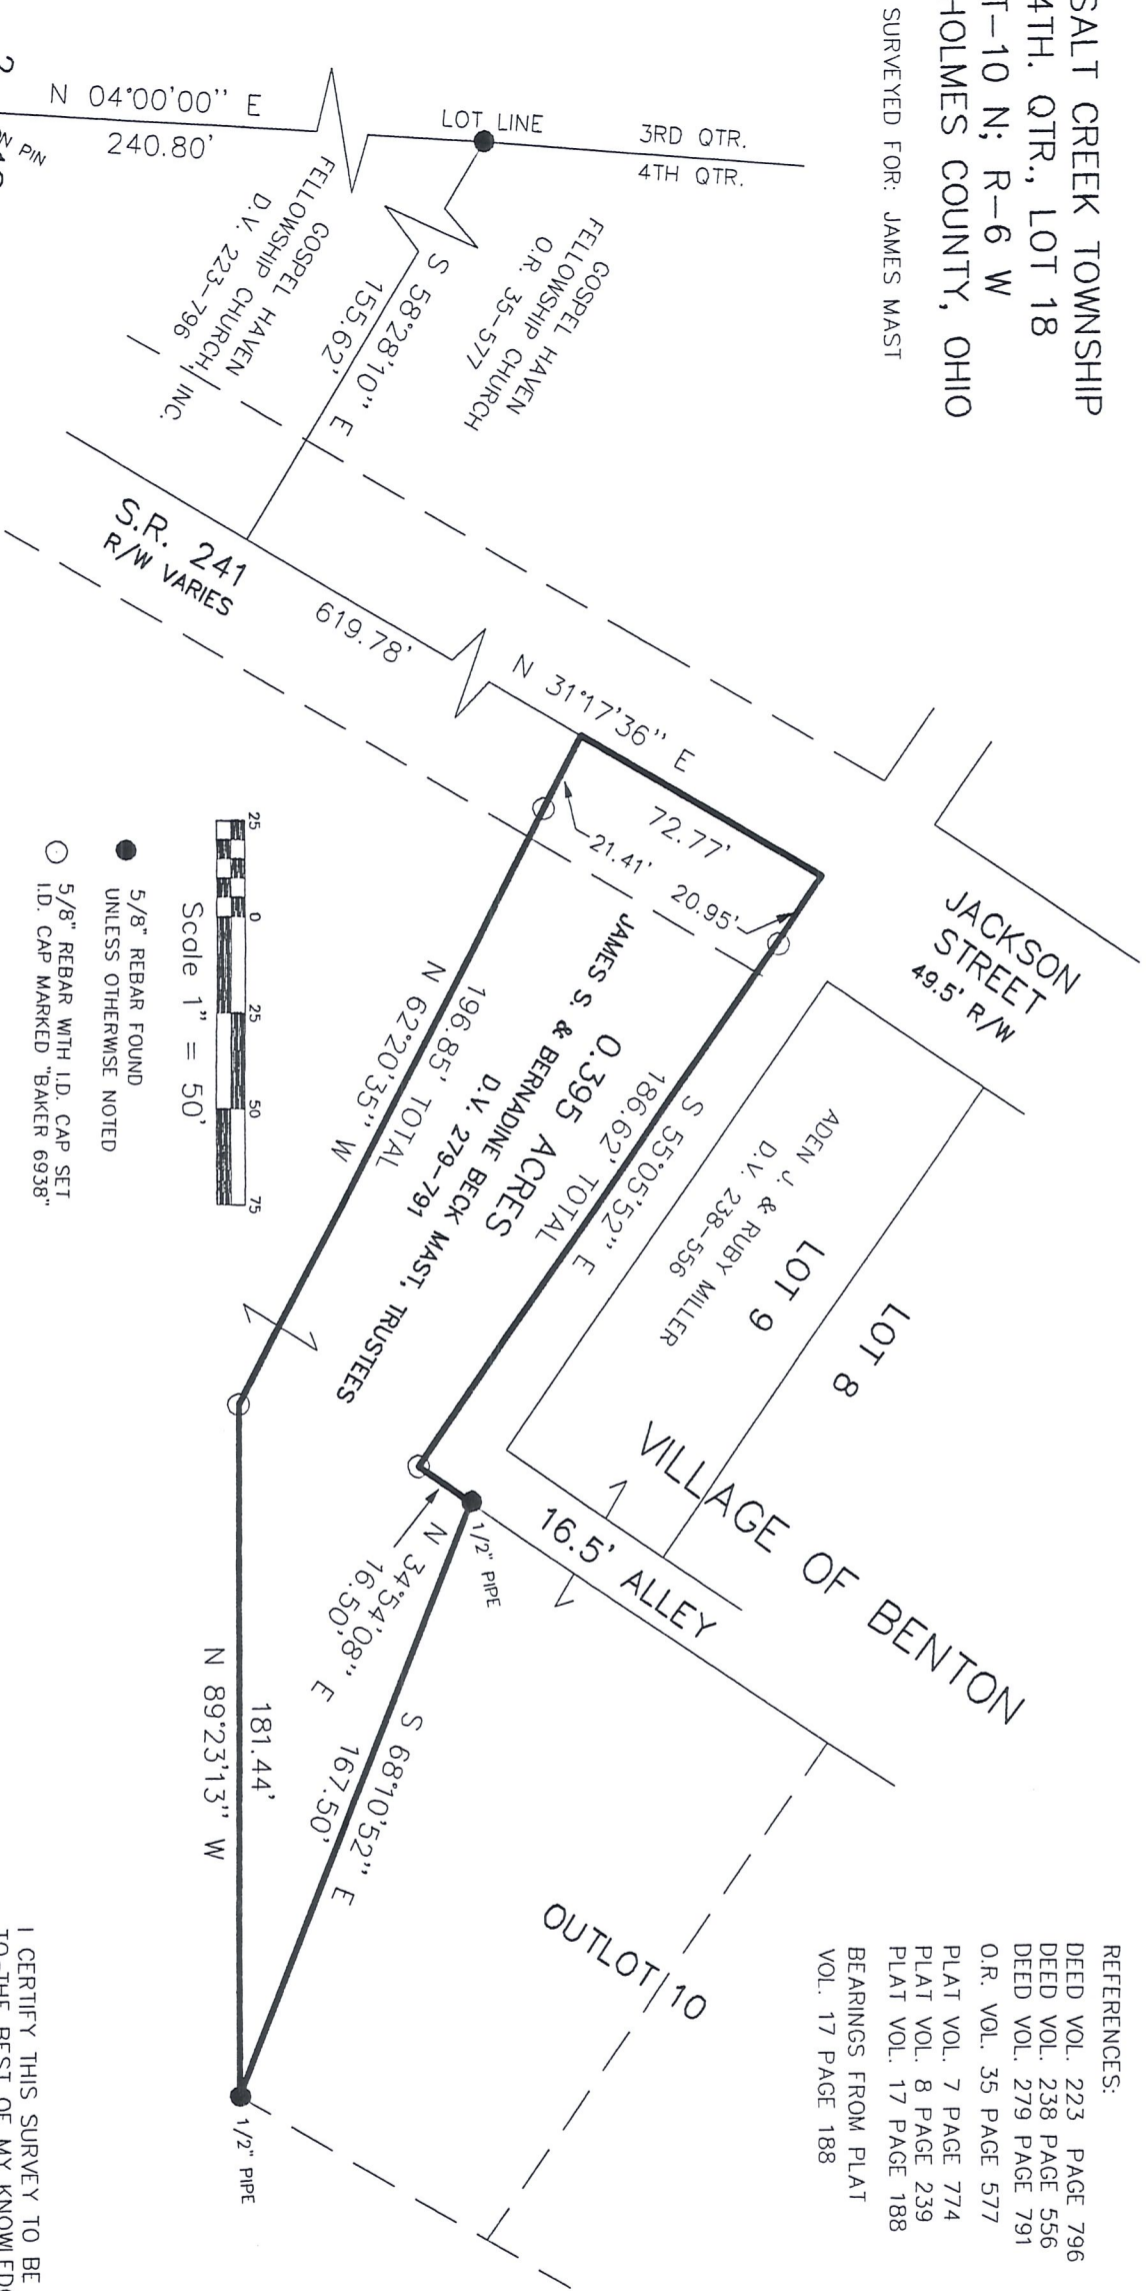

- 5/8" REBAR FOUND
UNLESS OTHERWISE NOTED
- 5/8" REBAR WITH I.D. CAP SET
I.D. CAP MARKED "BAKER 6938"

- REFERENCES:
- DEED VOL. 223 PAGE 796
 - DEED VOL. 238 PAGE 556
 - DEED VOL. 279 PAGE 791
 - O.R. VOL. 35 PAGE 577
 - PLAT VOL. 7 PAGE 774
 - PLAT VOL. 8 PAGE 239
 - PLAT VOL. 17 PAGE 188
- BEARINGS FROM PLAT
 VOL. 17 PAGE 188

DONALD C. BAKER SURVEYING
 138 N. CLAY ST.
 MILLERSBURG, OHIO 44654
 PH. 330-674-4788
 FAX 330-674-6027

I CERTIFY THIS SURVEY TO BE CORRECT
 TO THE BEST OF MY KNOWLEDGE.

James D. Darr
 JAMES D. DARR
 P.S. 7755

JDD/FCC DATE MAY 15, 2002
 File name: C:\JOBS1\S-343-02