


SALT CREEK TOWNSHIP  
LOT 19 4TH QTR.  
T-10N ; R-6W  
HOLMES COUNTY, OHIO

Lillian

KATHLEEN M. BROWN  
DEED VOL. 210 Pg. 741

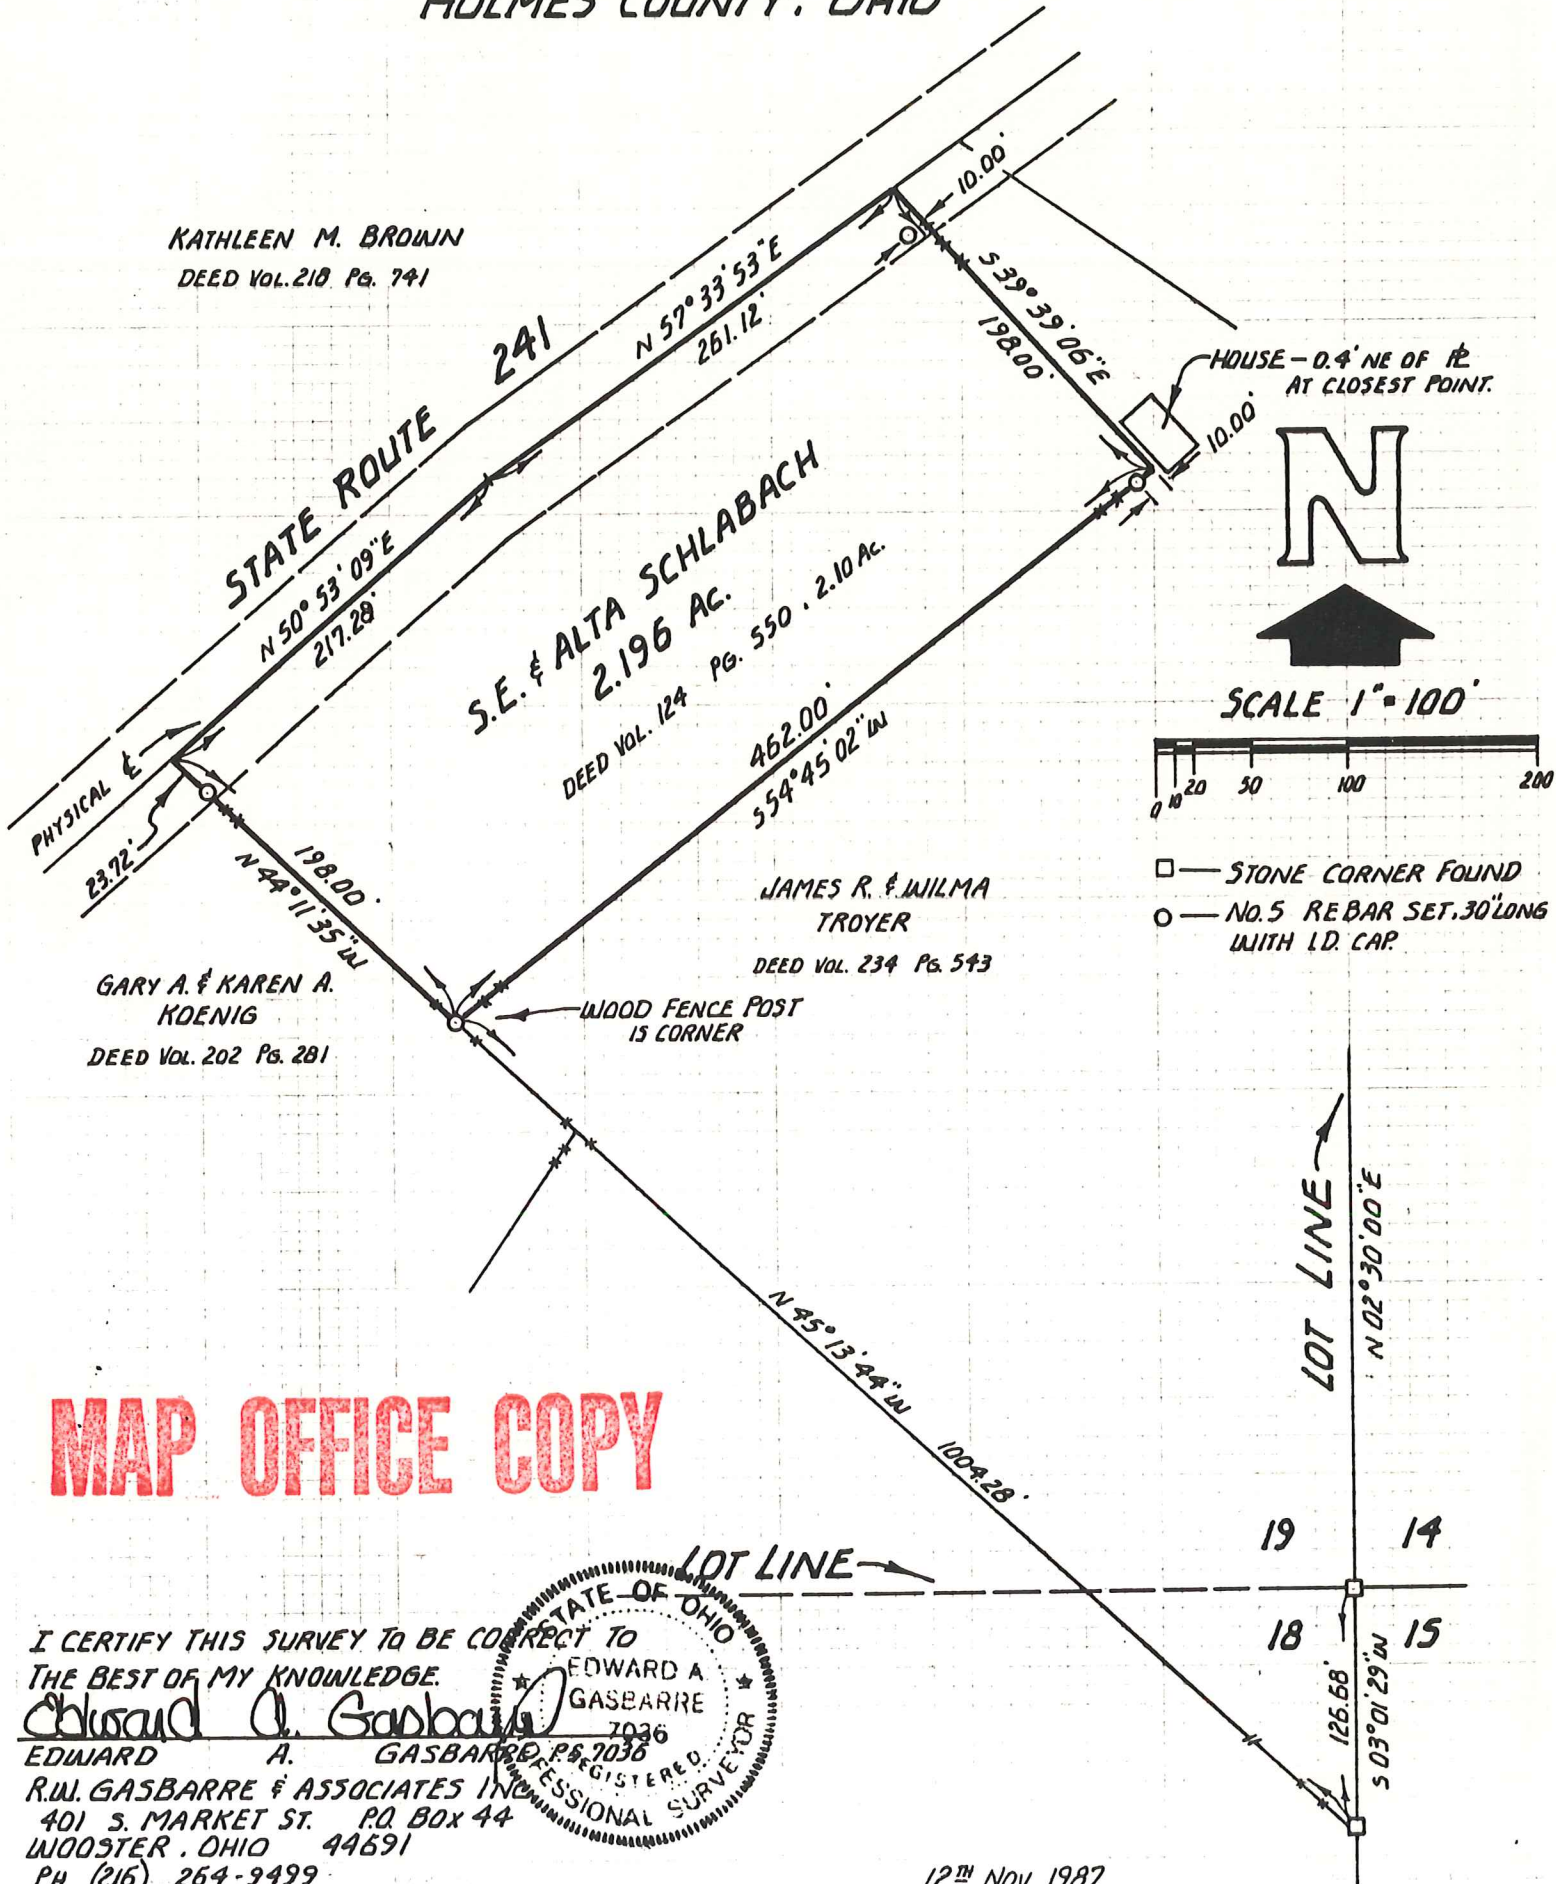

GARY A. & KAREN A. KOENIG  
DEED Vol. 202 Pg. 281


S.E. & ALTA SCHLABACH  
2.196 AC.  
DEED VOL. 124 Pg. 550, 2.10 AC.

JAMES R. & WILMA TROYER  
DEED VOL. 234 Pg. 543

MAP OFFICE COPY

I CERTIFY THIS SURVEY TO BE CORRECT TO THE BEST OF MY KNOWLEDGE.

*Edward A. Gasbarre*  
EDWARD A. GASBARRE, 7036  
REGISTERED PROFESSIONAL SURVEYOR  
R.W. GASBARRE & ASSOCIATES INC.  
401 S. MARKET ST. P.O. BOX 44  
WOOSTER, OHIO 44691  
PH. (216) 264-9499

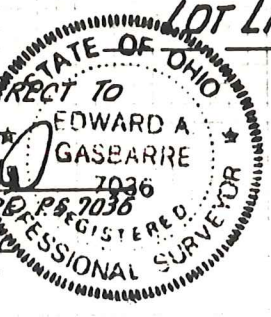

12<sup>TH</sup> NOV. 1987