


STREET VACATION PLAT

VILLAGE OF BENTON

SALT CREEK TOWNSHIP
 4TH. QTR. LOT 19
 T-10 N, R-6 W
 HOLMES COUNTY, OHIO
 SURVEYED FOR: JACOB MILLER, TRUSTEE

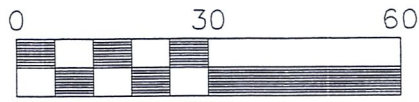

Scale 1" = 30'

▲ R.R. SPIKE FOUND



REFERENCES



- DEED VOL. 128 PAGE 409
- DEED VOL. 205 PAGE 462
- O.R. VOL. 99 PAGE 200
- PLAT VOL. 18 PAGE 741
- BEARINGS FROM PLAT VOL. 18 PAGE 741

RESOLUTION # _____

DATE _____

HOLMES COUNTY COMMISSIONERS

(A) MICHAEL BROWN O.R. 165-417

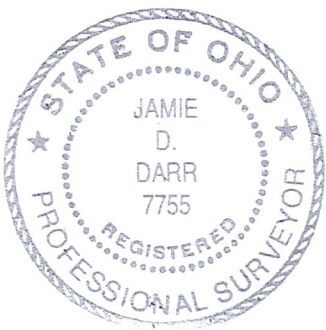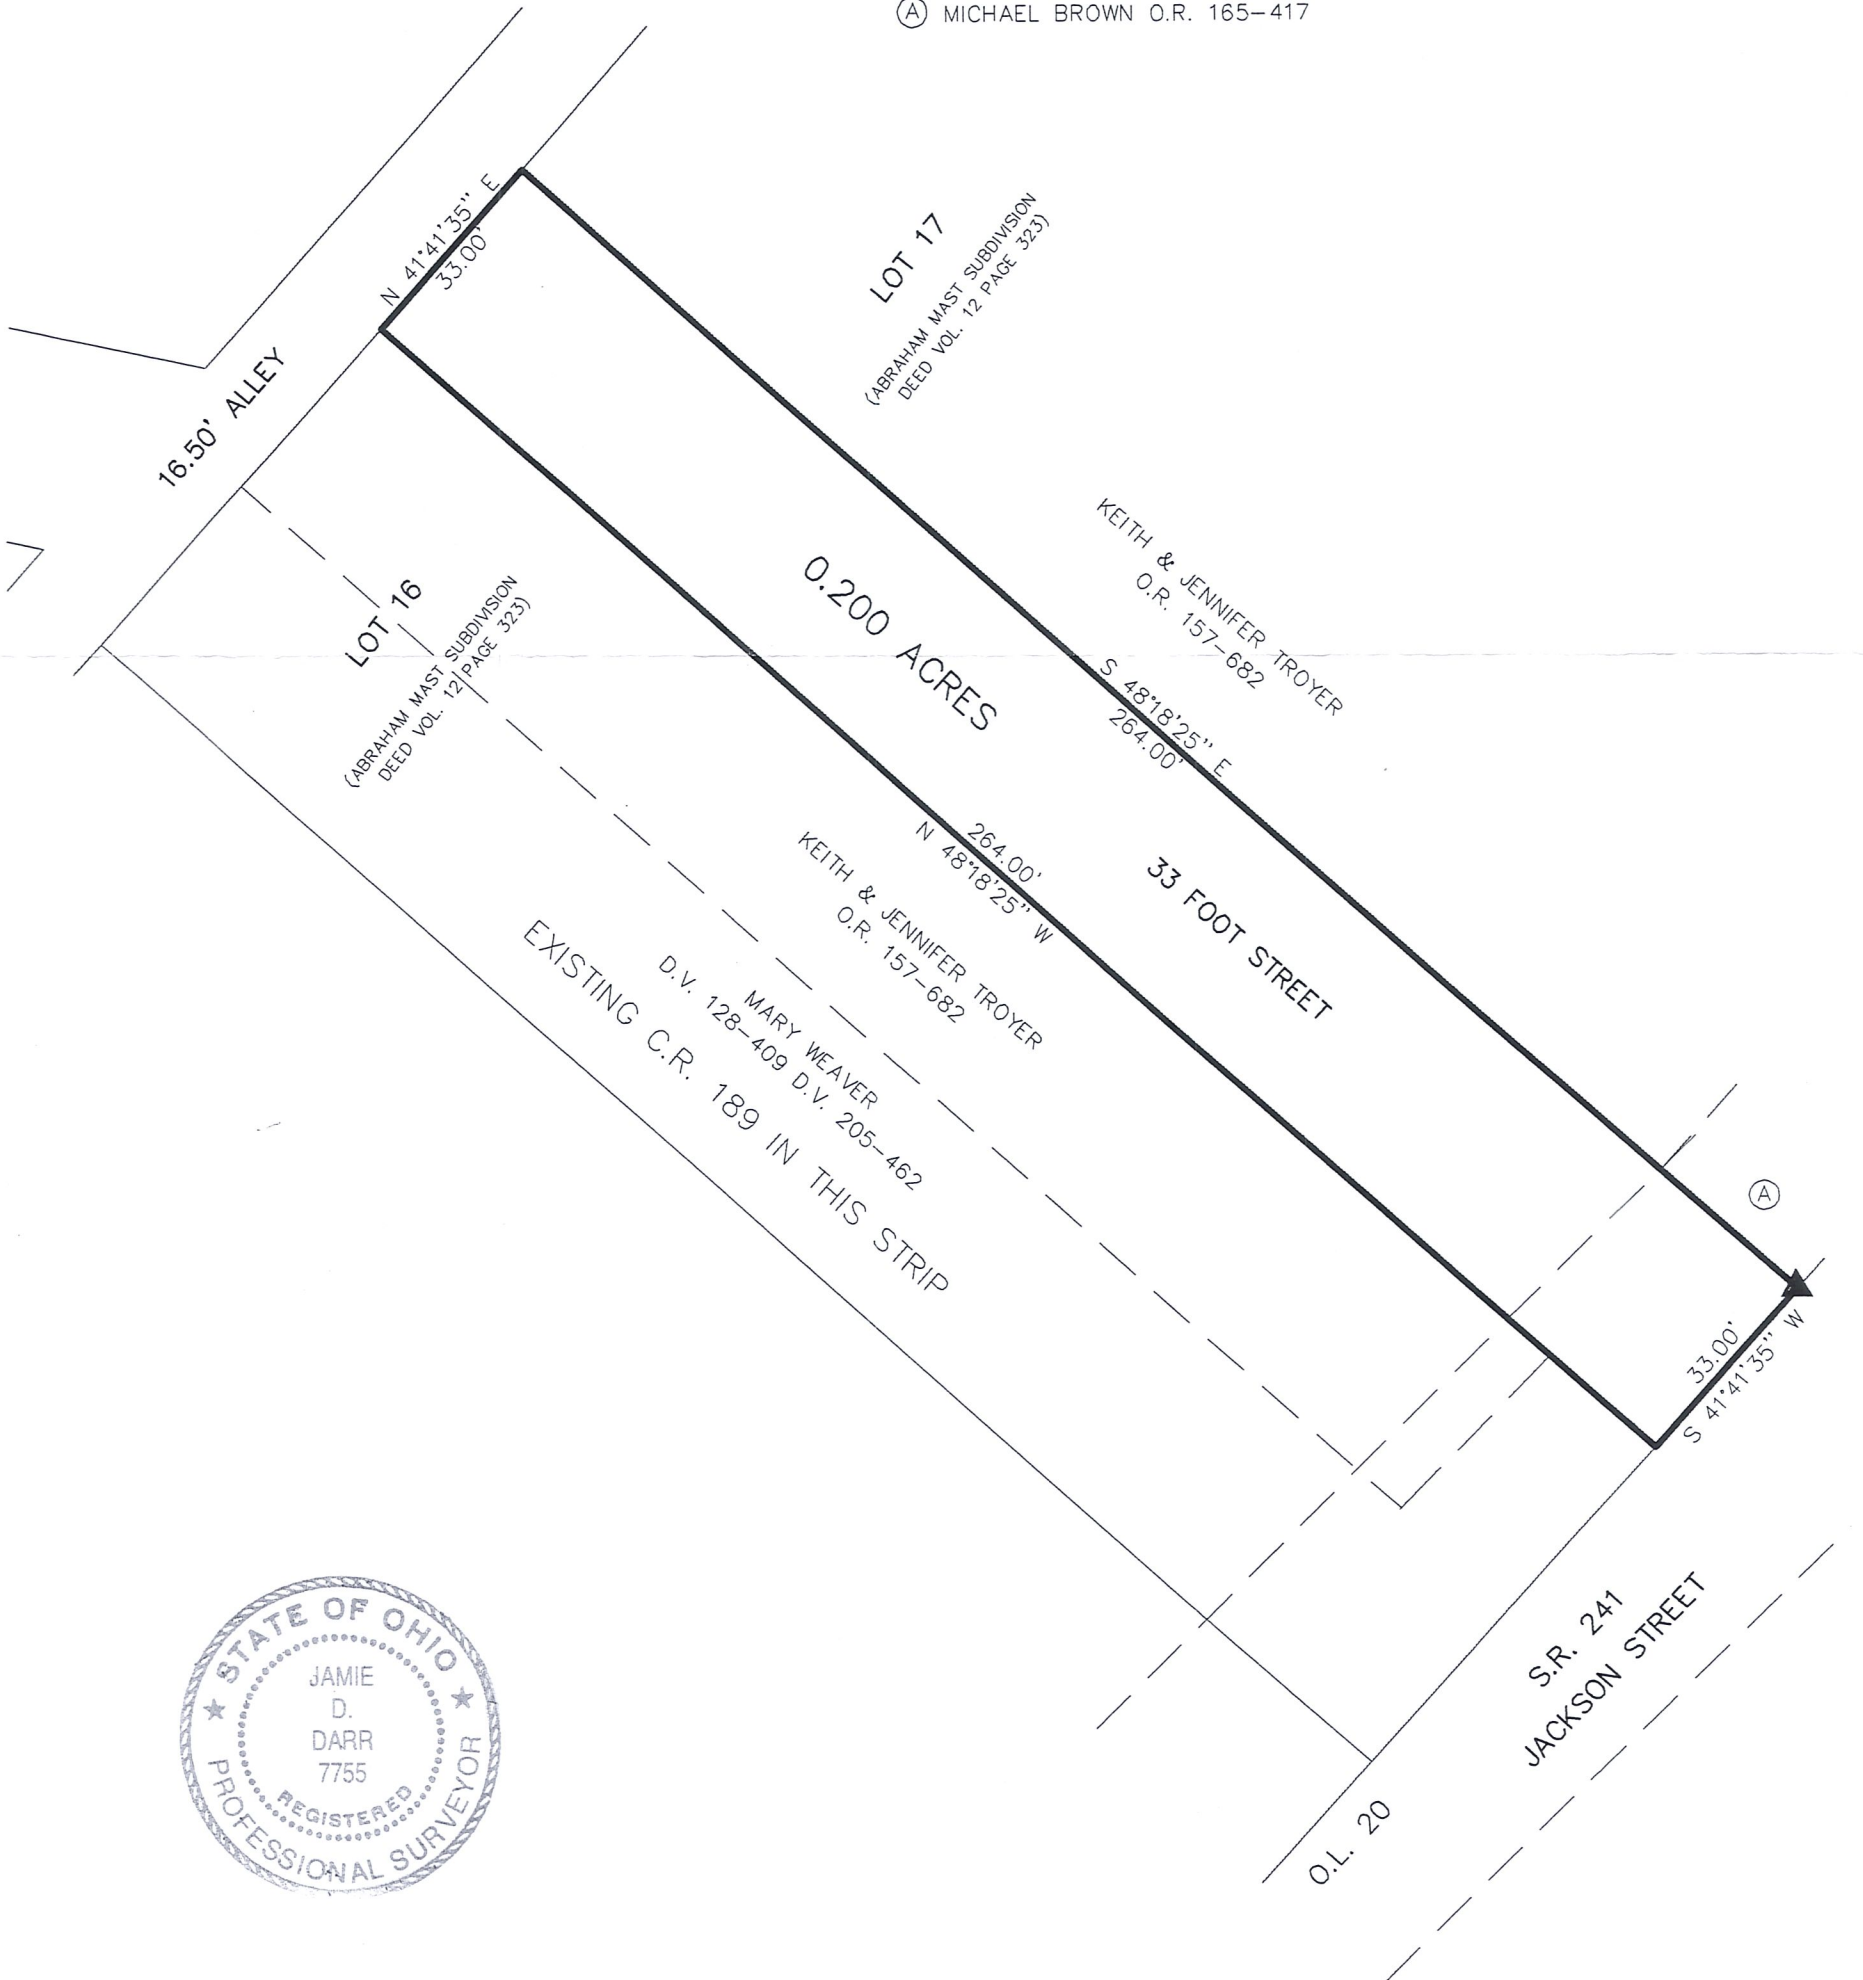

I CERTIFY THIS SURVEY TO BE CORRECT TO THE BEST OF MY KNOWLEDGE.

JAMIE D. DARR P.S. 7755
 DATE: DEC. 29, 2003
 JDD/ALG
 File Name: C:\JOBS1\S-886B03\MLD



DONALD C. BAKER SURVEYING
 138 N. CLAY ST.
 MILLERSBURG, OHIO 44654
 PH. 330-674-4788
 FAX. 330-674-6027