


SALT CREEK TOWNSHIP  
 N.E. QTR. SECTION 7  
 T-14N; R-12W  
 HOLMES COUNTY, OHIO

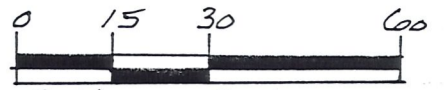


SCALE: 1" = 30'

- IRON PIN FOUND
- ▲ R.R. SPIKE FOUND
- △ R.R. SPIKE SET
- 5/8" RE BAR WITH I.D. CAP SET  
I.D. CAP MARKED "BAKER 6938"

REFERENCES:


- PLAT VOL. 9 PAGE 105
- PLAT VOL. 7 PAGE 702
- PLAT VOL. 10 PAGE 509
- DEED VOL. 242 PAGE 370
- DEED VOL. 255 PAGE 862
- DEED VOL. 239 PAGE 404

BEARINGS FROM PLAT VOL. 12  
 PAGE 155

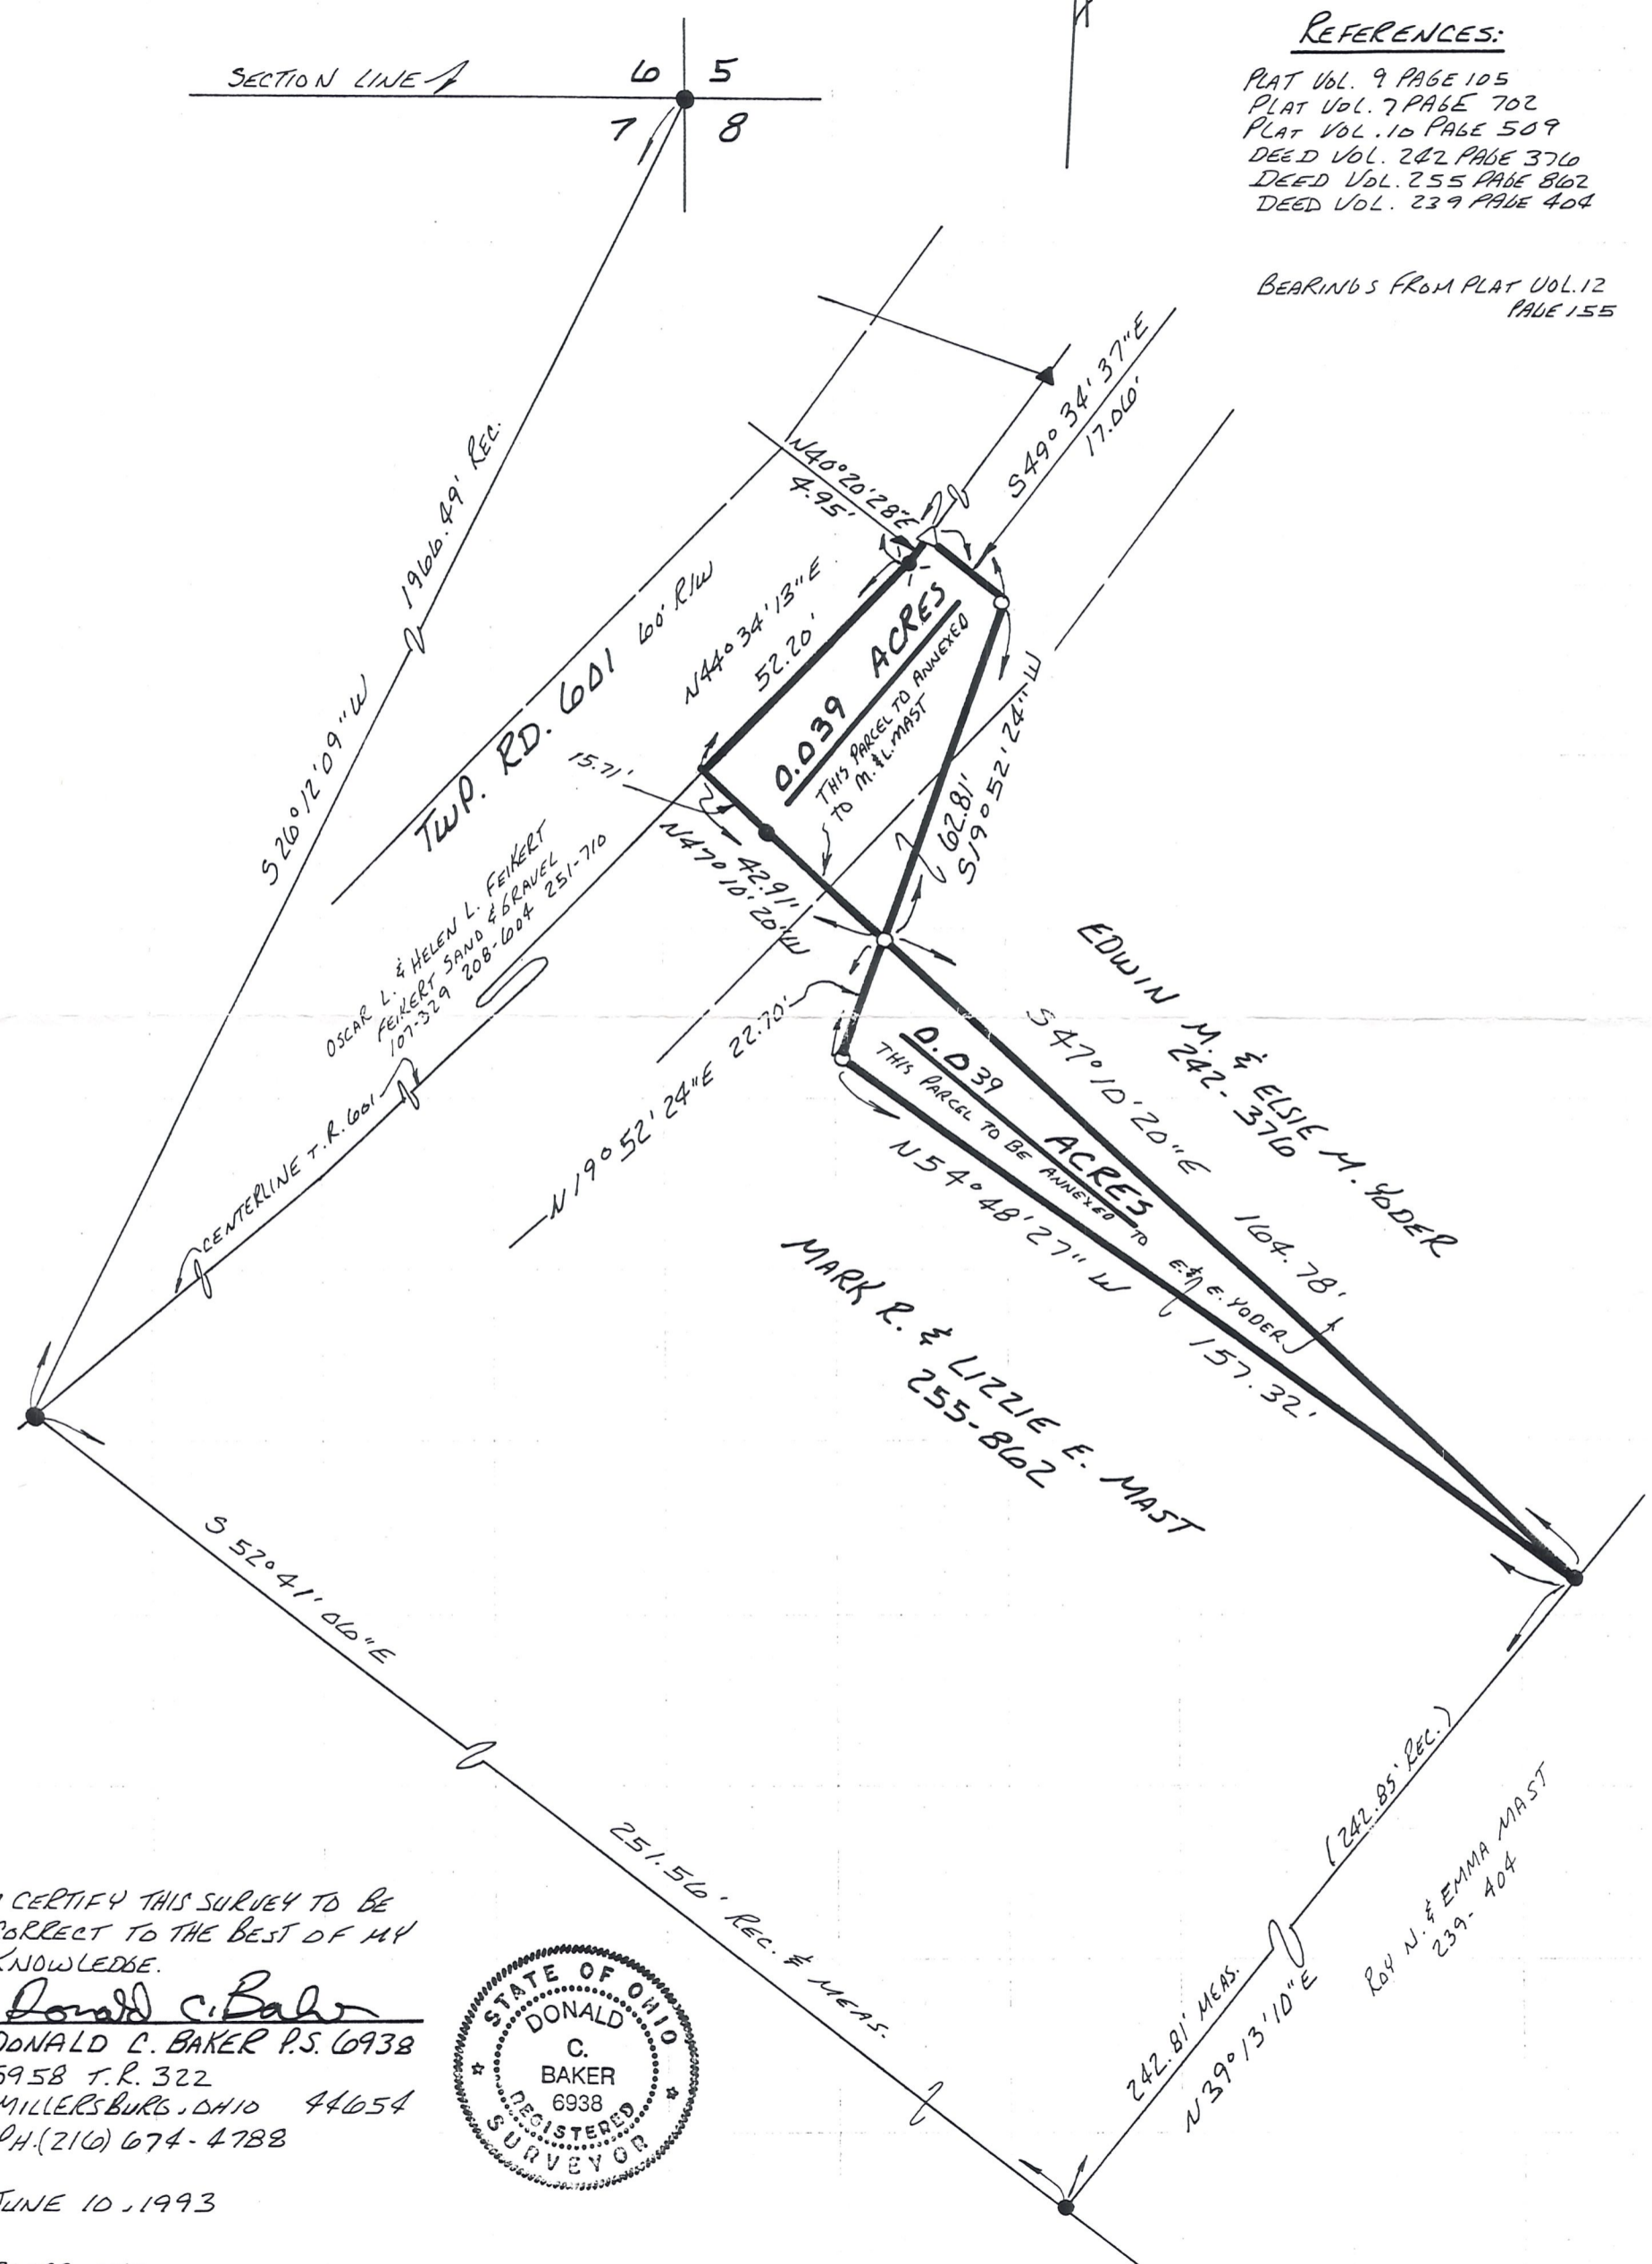

I CERTIFY THIS SURVEY TO BE  
 CORRECT TO THE BEST OF MY  
 KNOWLEDGE.

Donald C. Baker  
 DONALD C. BAKER P.S. 6938  
 5958 T.R. 322  
 MILLERSBURG, OHIO 44654  
 PH. (216) 674-4788

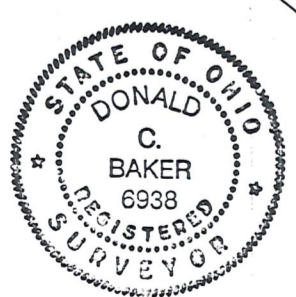

JUNE 10, 1993

26893-MLS