

0 100 200



SCALE: 1"=100'


- STONE FOUND
- ▲ R.R. SPIKE FOUND
- 5/8" REBAR FOUND UNLESS OTHERWISE NOTED

SALT CREEK TOWNSHIP
 N.E. QTR. SECTION 7
 N.W. QTR. SECTION 8
 T-14 N; R-12 W
 HOLMES COUNTY, OHIO

SURVEYED FOR: MARCUS TROYER

REFERENCES

DEED VOL. 239 PAGE 404
 O.R. VOL. 220 PAGE 2558
 PLAT VOL. 19 PAGE 1653
 BEARINGS FROM PLAT VOL. 19 PAGE 1653

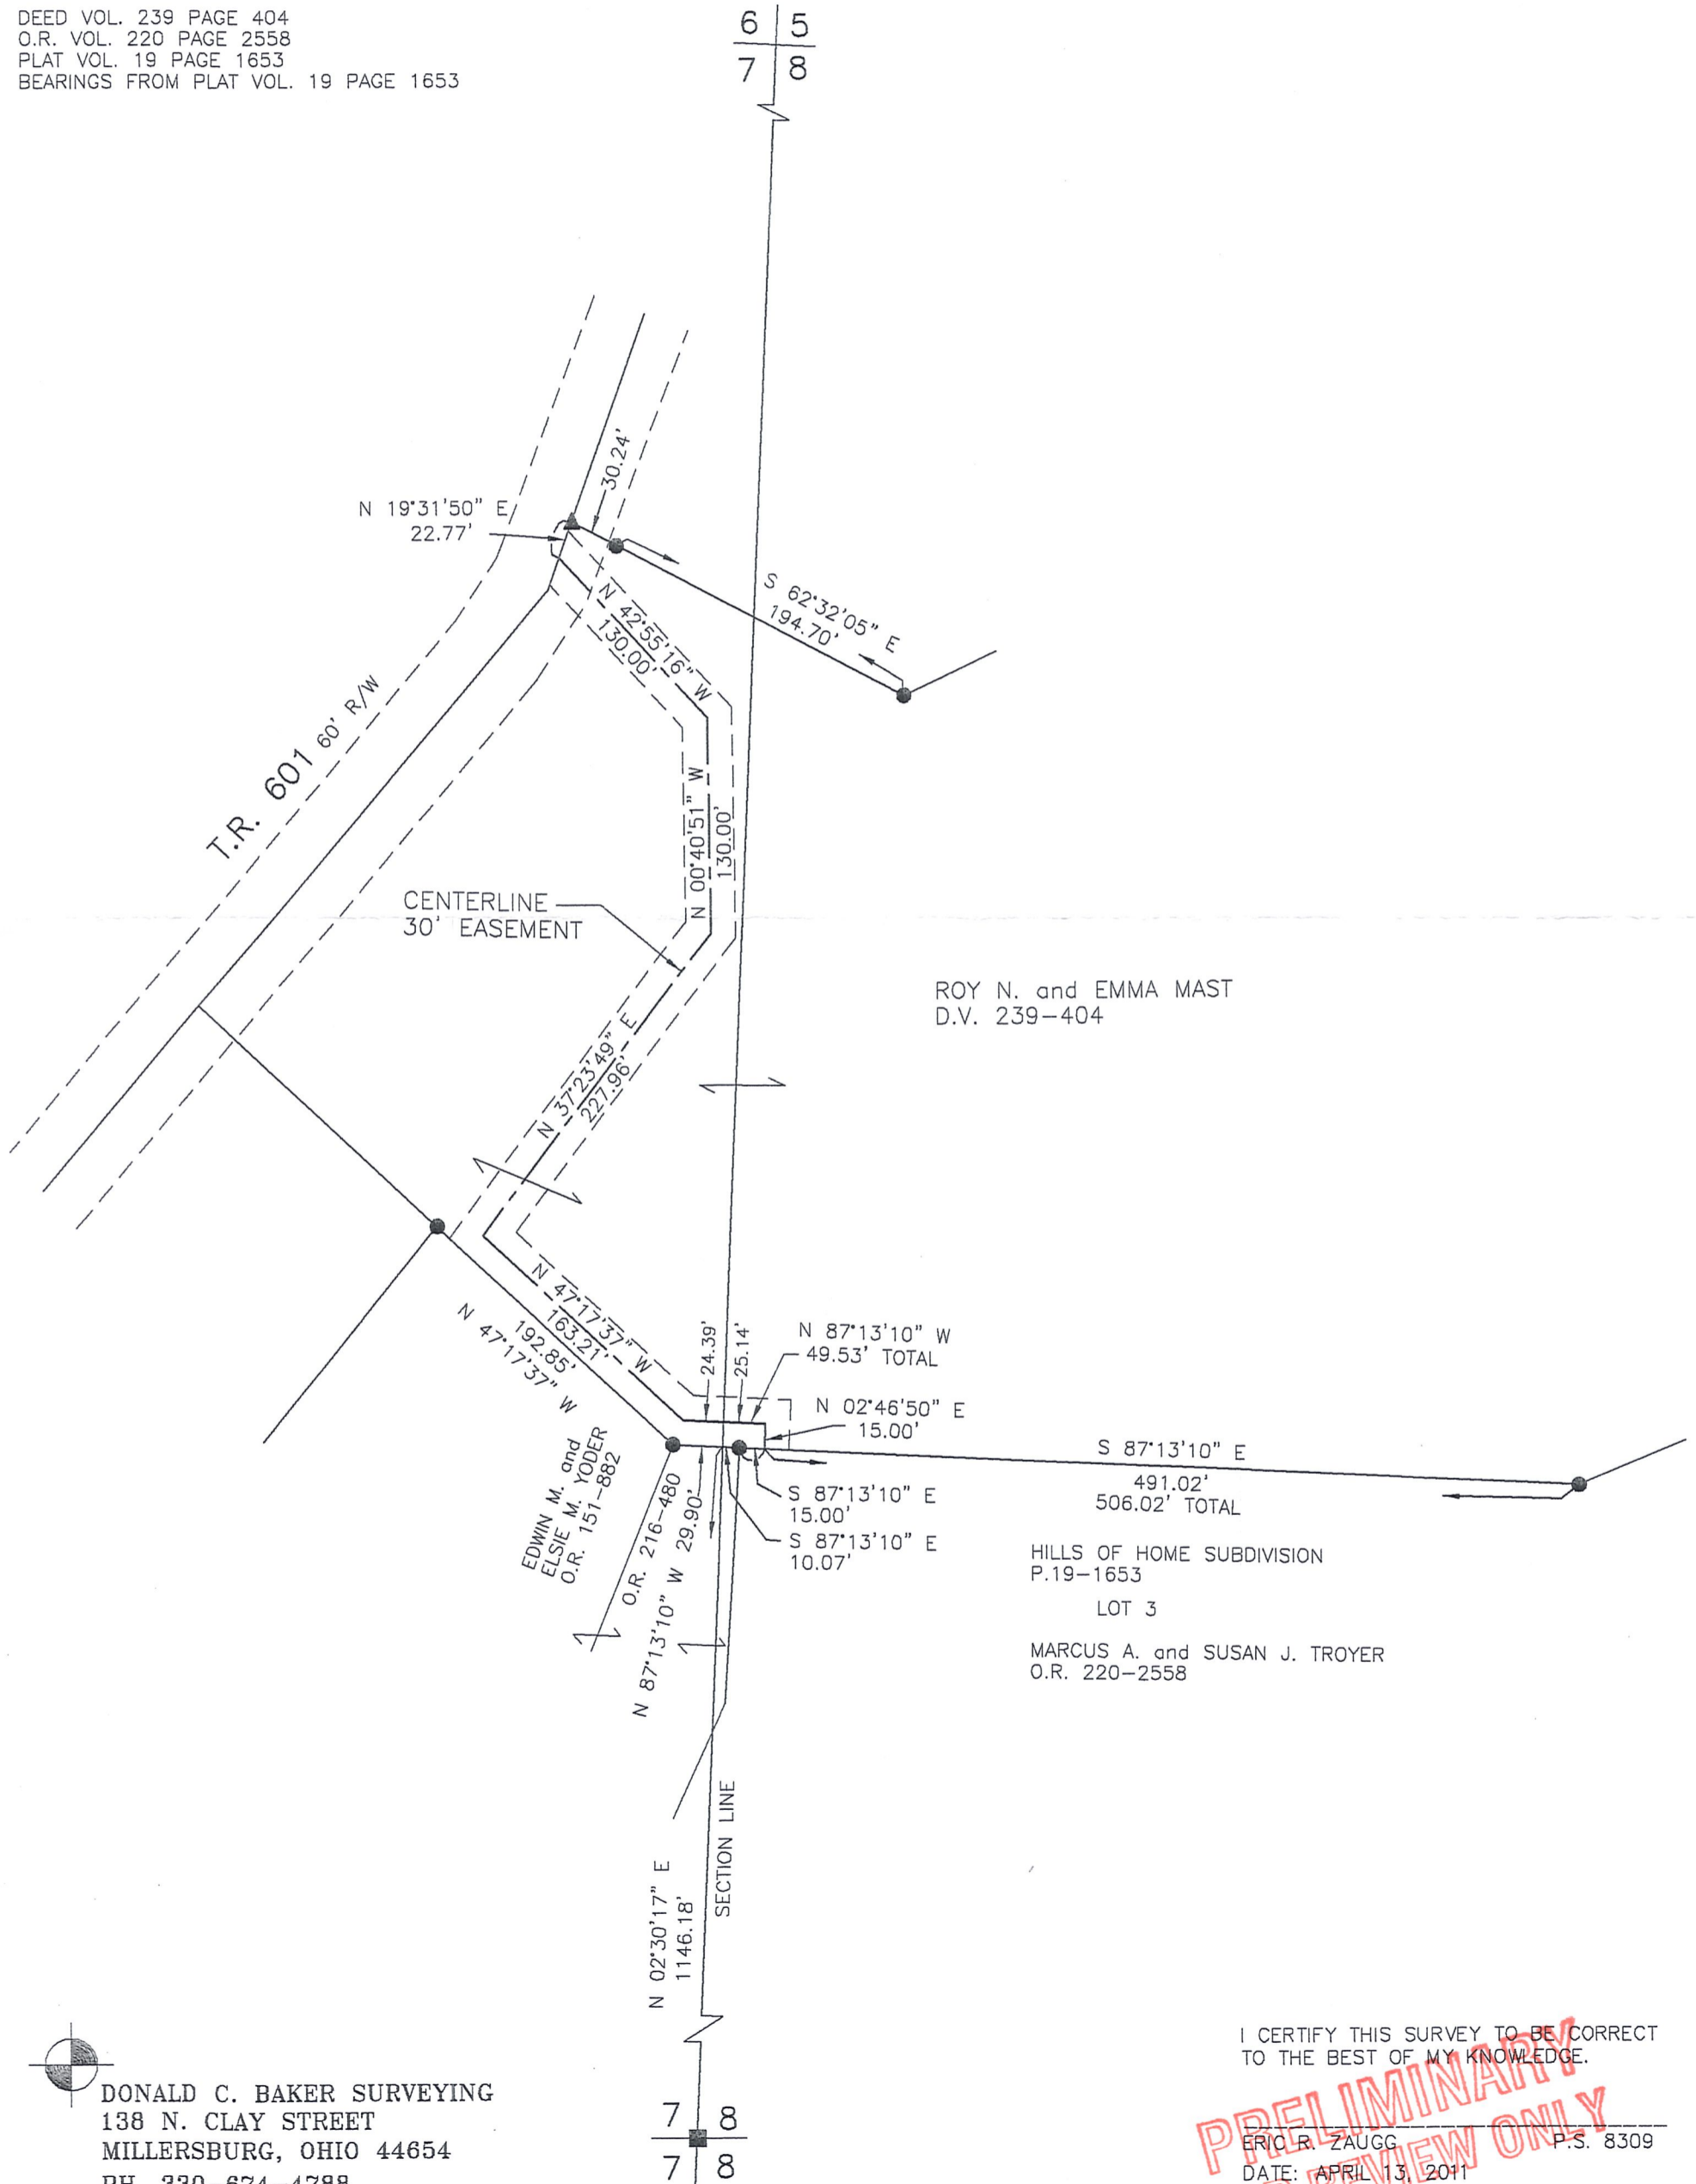

DONALD C. BAKER SURVEYING
 138 N. CLAY STREET
 MILLERSBURG, OHIO 44654
 PH. 330-674-4788
 FAX 330-674-6027

I CERTIFY THIS SURVEY TO BE CORRECT
 TO THE BEST OF MY KNOWLEDGE.

PRELIMINARY FOR REVIEW ONLY
 ERIC R. ZAUGG P.S. 8309
 DATE: APRIL 13, 2011
 ERZ/KES
 FILE NAME: WORK3\S-46-11\EZ-MD