

SALT CREEK TOWNSHIP
 N.W. QTR. SECTION 7
 T-14 N; R-12 W
 HOLMES COUNTY, OHIO

SURVEYED FOR: LYNN FEIKERT

0 200 400



SCALE: 1"=200'

- STONE FOUND
- 5/8" REBAR FOUND
UNLESS OTHERWISE NOTED
- 5/8" REBAR SET WITH I.D. CAP
I.D. CAP MARKED "BAKER
SURVEYING LLC"




1
12
146.96'
6
7
S 00°11'53" E
1392.96'
N 00°11'53" W
T-14 N, R-13 W
PRAIRIE TWP.
SECTION LINE
SALT CREEK TWP.
T-14 N, R-12 W
N 00°11'53" W
1050.36' TOTAL
N 00°11'53" W
12
12
207.47'
N 00°43'34" W
7
7
639.27'
3/4" PIPE

REFERENCES

O.R. VOL. 282 PAGE 389
 PLAT VOL. 2 PAGE 380
 PLAT VOL. 10 PAGE 710

BASIS OF BEARINGS FROM OHIO STATE PLANE
 COORDINATE SYSTEM, NORTH ZONE,
 N.A.D. 83, 2011 ADJUSTMENT

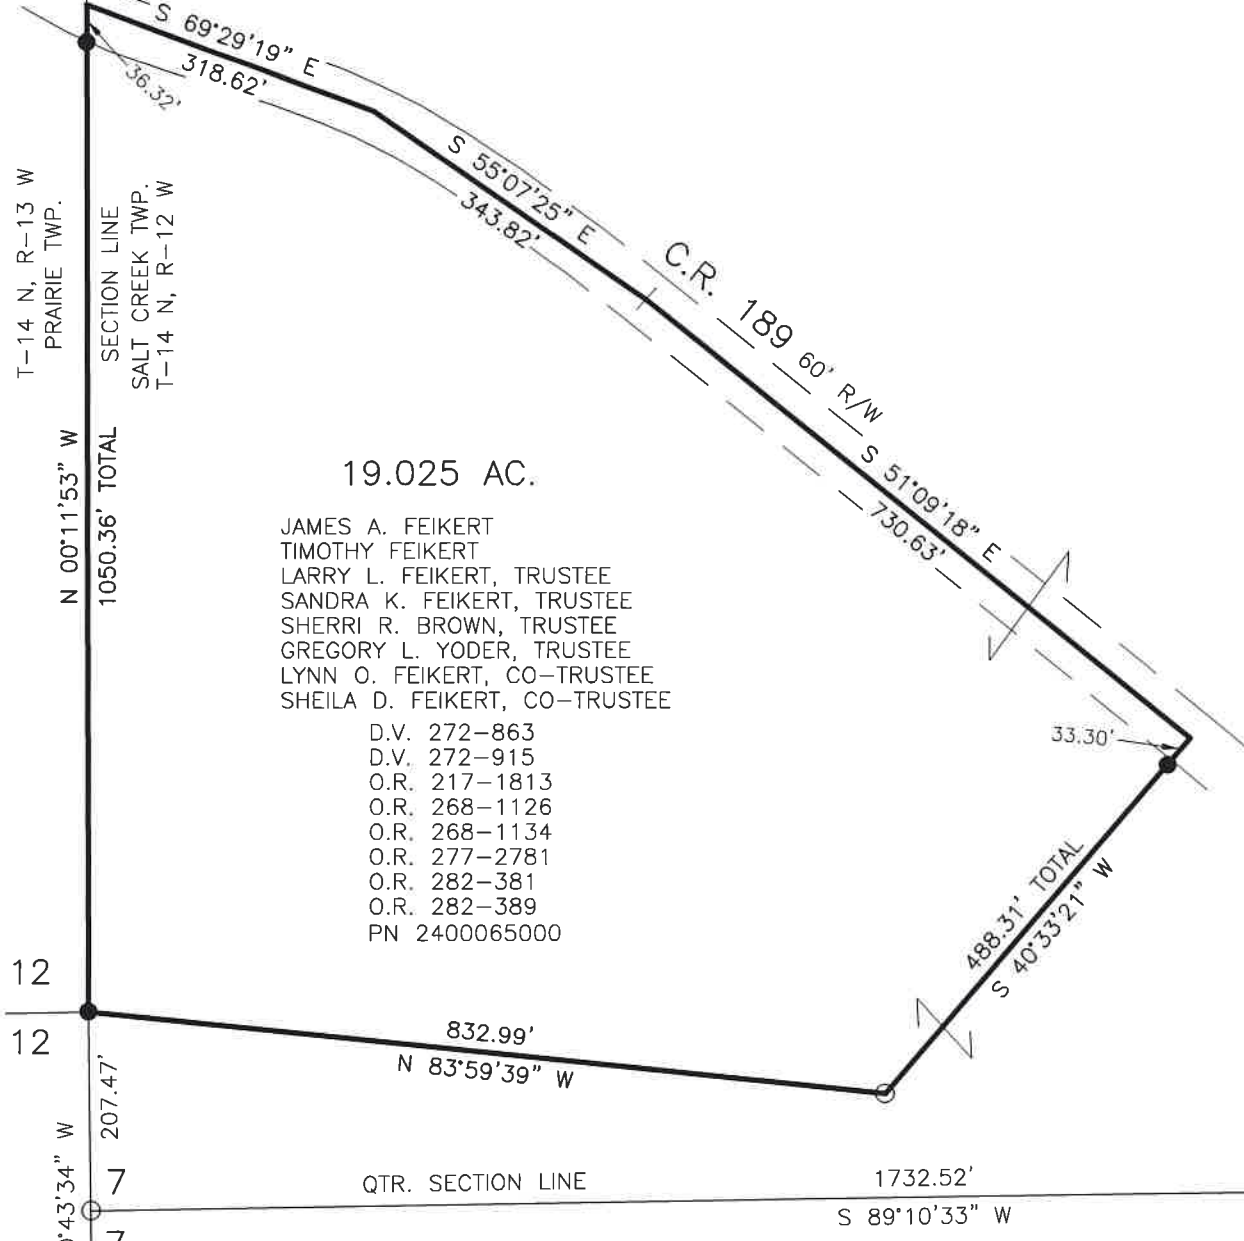

19.025 AC.

JAMES A. FEIKERT
 TIMOTHY FEIKERT
 LARRY L. FEIKERT, TRUSTEE
 SANDRA K. FEIKERT, TRUSTEE
 SHERRI R. BROWN, TRUSTEE
 GREGORY L. YODER, TRUSTEE
 LYNN O. FEIKERT, CO-TRUSTEE
 SHEILA D. FEIKERT, CO-TRUSTEE


D.V. 272-863
 D.V. 272-915
 O.R. 217-1813
 O.R. 268-1126
 O.R. 268-1134
 O.R. 277-2781
 O.R. 282-381
 O.R. 282-389
 PN 2400065000

7 | 7
BOLT 7 | 7



I CERTIFY THIS SURVEY TO BE CORRECT
 TO THE BEST OF MY KNOWLEDGE.

AL
 AARON L. GERBER P.S. 8379
 DATE: OCT. 14, 2022
 ALG\TAB
 FILE NAME: WORK5\S-476-22\CNK

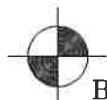

BAKER SURVEYING, LLC
 138 N. CLAY STREET
 MILLERSBURG, OHIO 44654
 PH. 330-674-4788
 EMAIL: bakersurveying@gmail.com