

SALT CREEK TOWNSHIP

S.W. QTR. FRACTIONAL SECTION 10
T-14 N; R-12 W

4TH. QTR., LOTS 5 & 6
T-10 N; R-6 W
HOLMES COUNTY, OHIO

SURVEYED FOR: MART MILLER

MASTER PLAT

ACTION 1) CONVEY 2.000 ACRES
ACTION 2) CONVEY 11.842 ACRES
ACTION 3) CONVEY 46.264 ACRES




- ▲ R.R. SPIKE FOUND
- 5/8" REBAR FOUND UNLESS OTHERWISE NOTED
- △ R.R. SPIKE SET
- 5/8" REBAR SET WITH I.D. CAP I.D. CAP MARKED "BAKER 6938"

BASIS OF BEARINGS FROM OHIO STATE PLANE COORDINATE SYSTEM, NORTH ZONE, N.A.D. 83 (2011 ADJUSTMENT)


REFERENCES

- O.R. VOL. 87 PAGE 227
- O.R. VOL. 102 PAGE 746
- PLAT VOL. 10 PAGE 557
- PLAT VOL. 11 PAGE 60
- PLAT VOL. 18 PAGE 72
- PLAT VOL. 12 PAGE 381
- PLAT VOL. 19 PAGE 1273
- PLAT VOL. 19 PAGE 4564

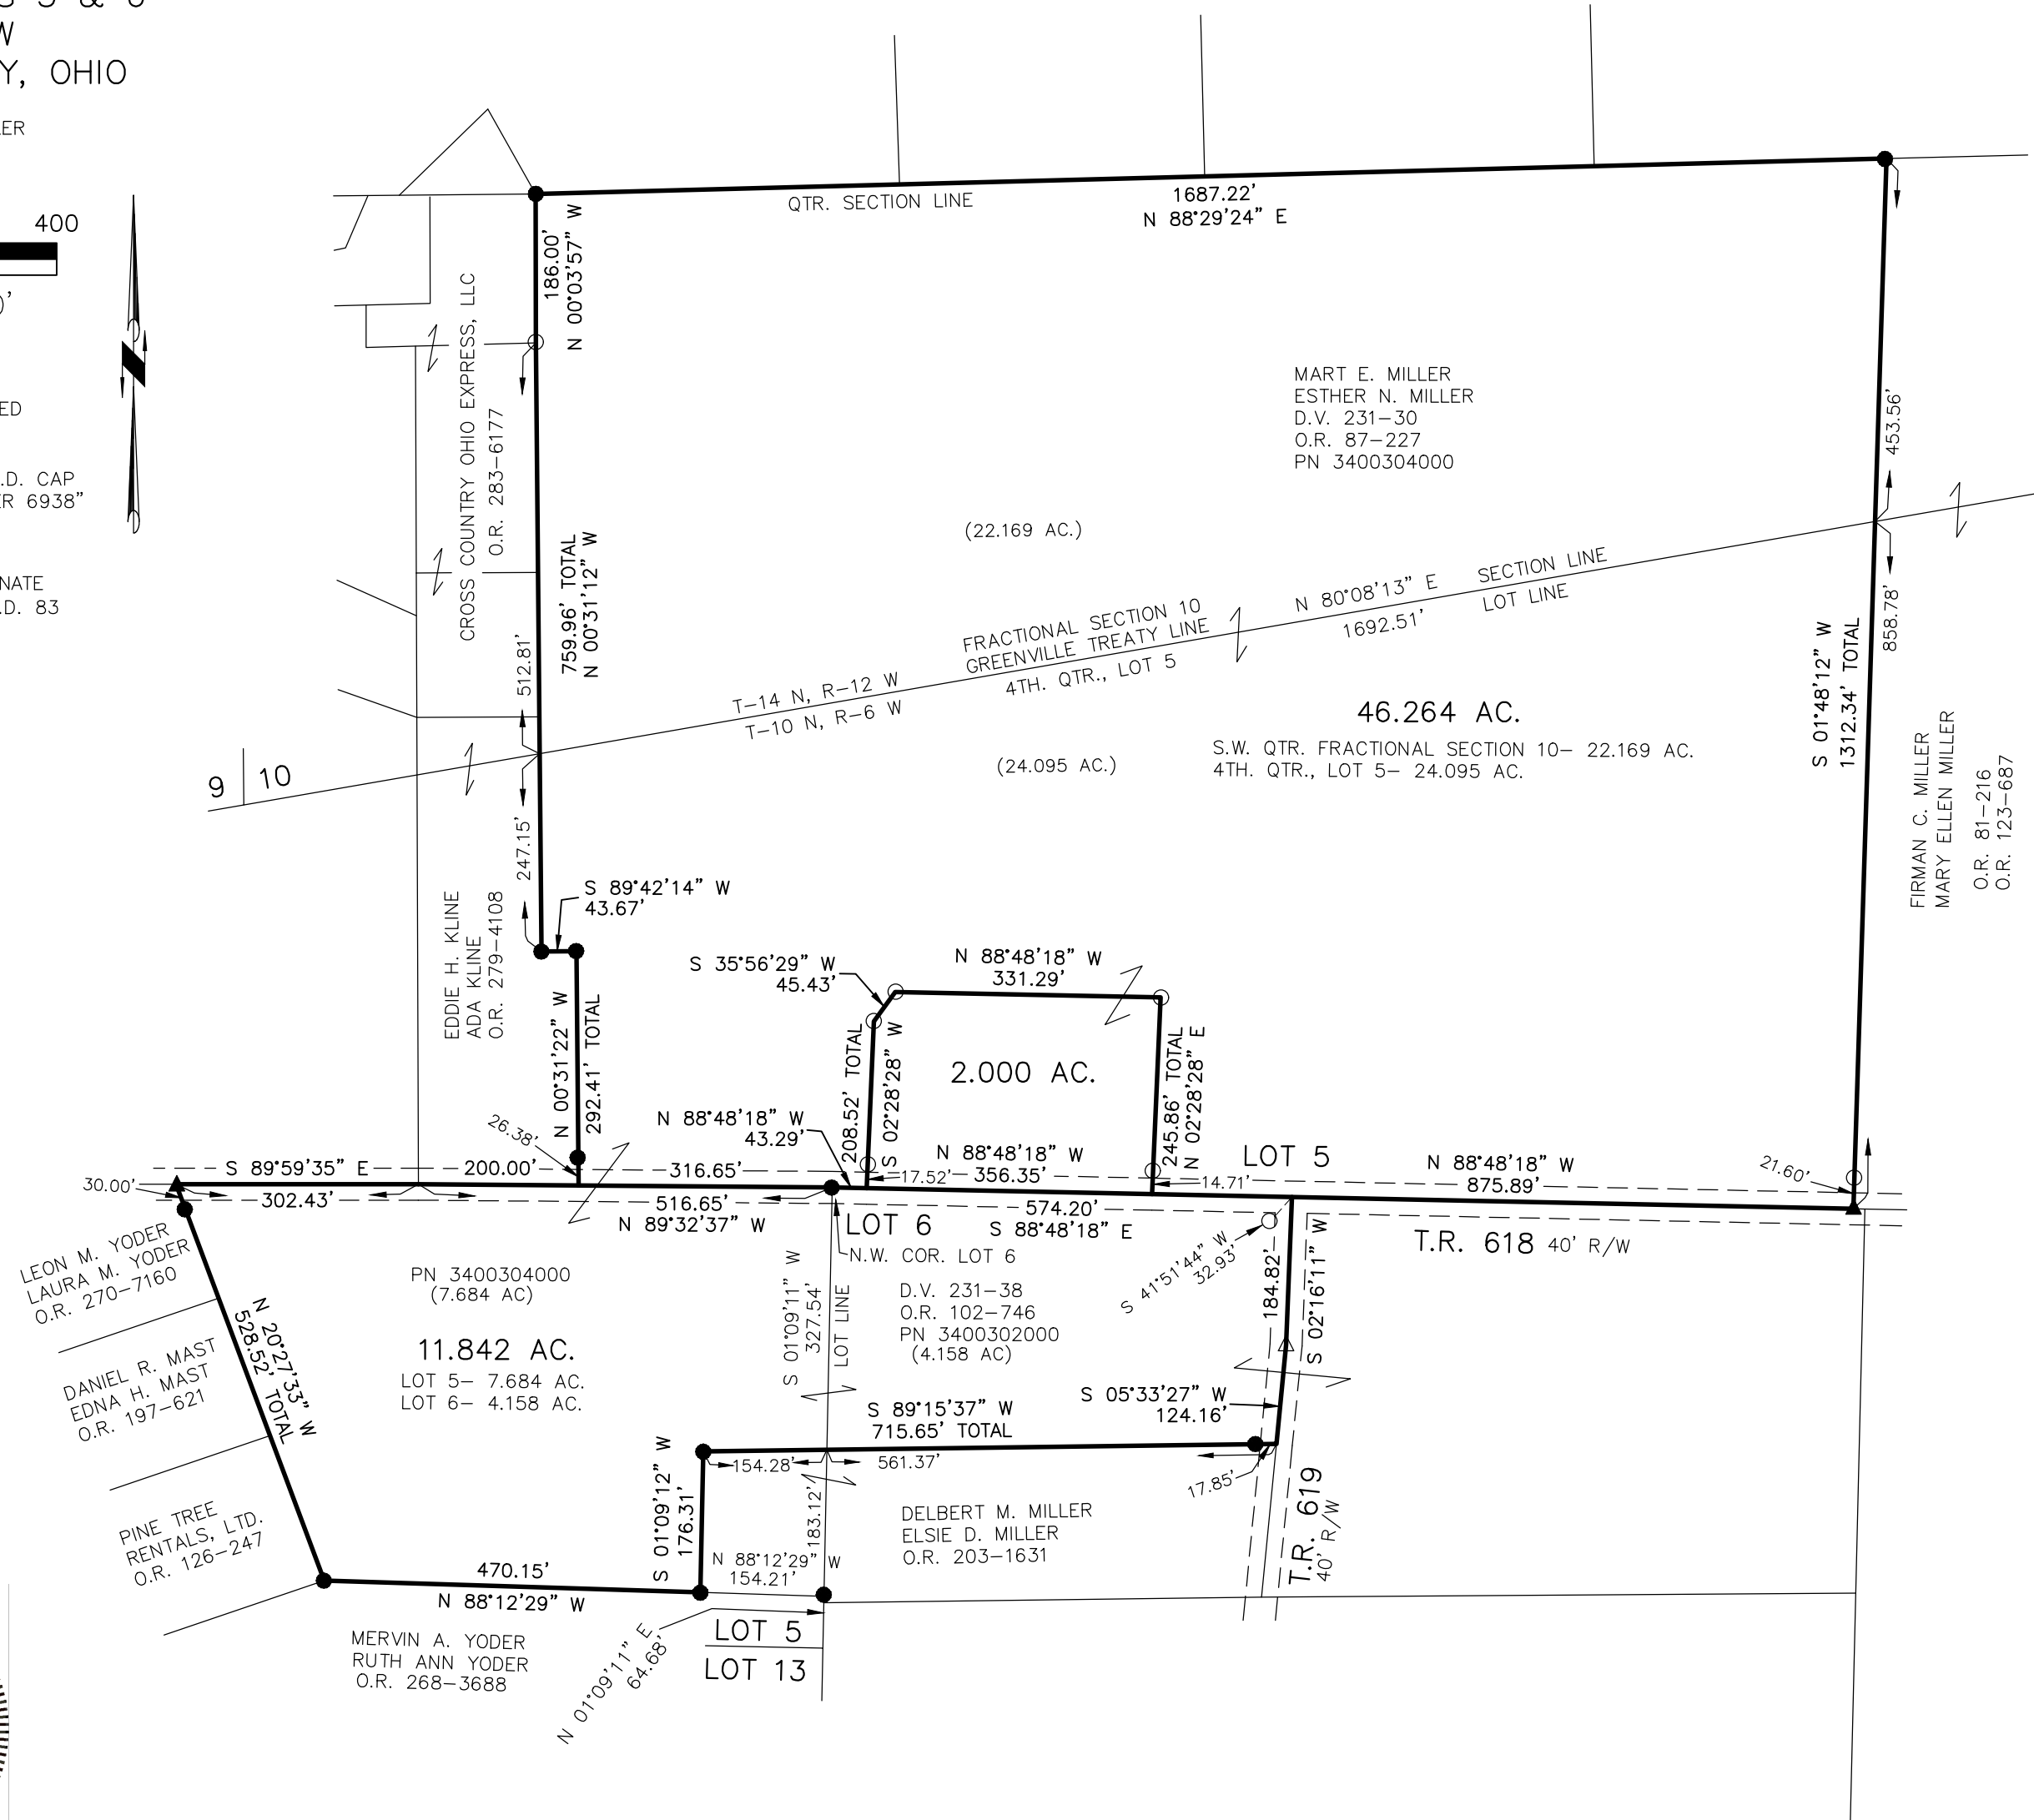

I CERTIFY THIS SURVEY TO BE CORRECT TO THE BEST OF MY KNOWLEDGE.

Donald C. Baker
DONALD C. BAKER P.S. 6938
DATE: DEC. 12, 2022
FDB\KES
FILE NAME: WORK6\S-624-22

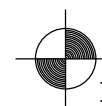

BAKER SURVEYING, LLC
138 N. CLAY STREET
MILLERSBURG, OHIO 44654
PH. 330-674-4788
EMAIL: bakersurveying@gmail.com