


SURVEYED FOR: HOLMES COUNTY ENGINEER

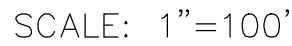


-  MAG. NAIL FOUND
 5/8" REBAR FOUND
 UNLESS OTHERWISE NOTED
 MAG NAIL SET
 DRILL HOLE SET

 5/8" REBAR SET WITH I.D. CAP
 I.D. CAP MARKED "BAKER
 SURVEYING LLC"


VACATION PLAT

APPROVED AND ACCEPTED THIS _____ DAY OF _____ 2026,
BY RESOLUTION No. _____, WHEREIN THE PORTION
OF A 10' ALLEY AND THE PORTION OF CLAY STREET 33' AND
LOT 25, LOT 26 AND LOT 27 AS SHOWN HEREON IS HEREBY
VACATED BY THE COMMISSIONERS OF HOLMES COUNTY, OHIO.

DATED _____

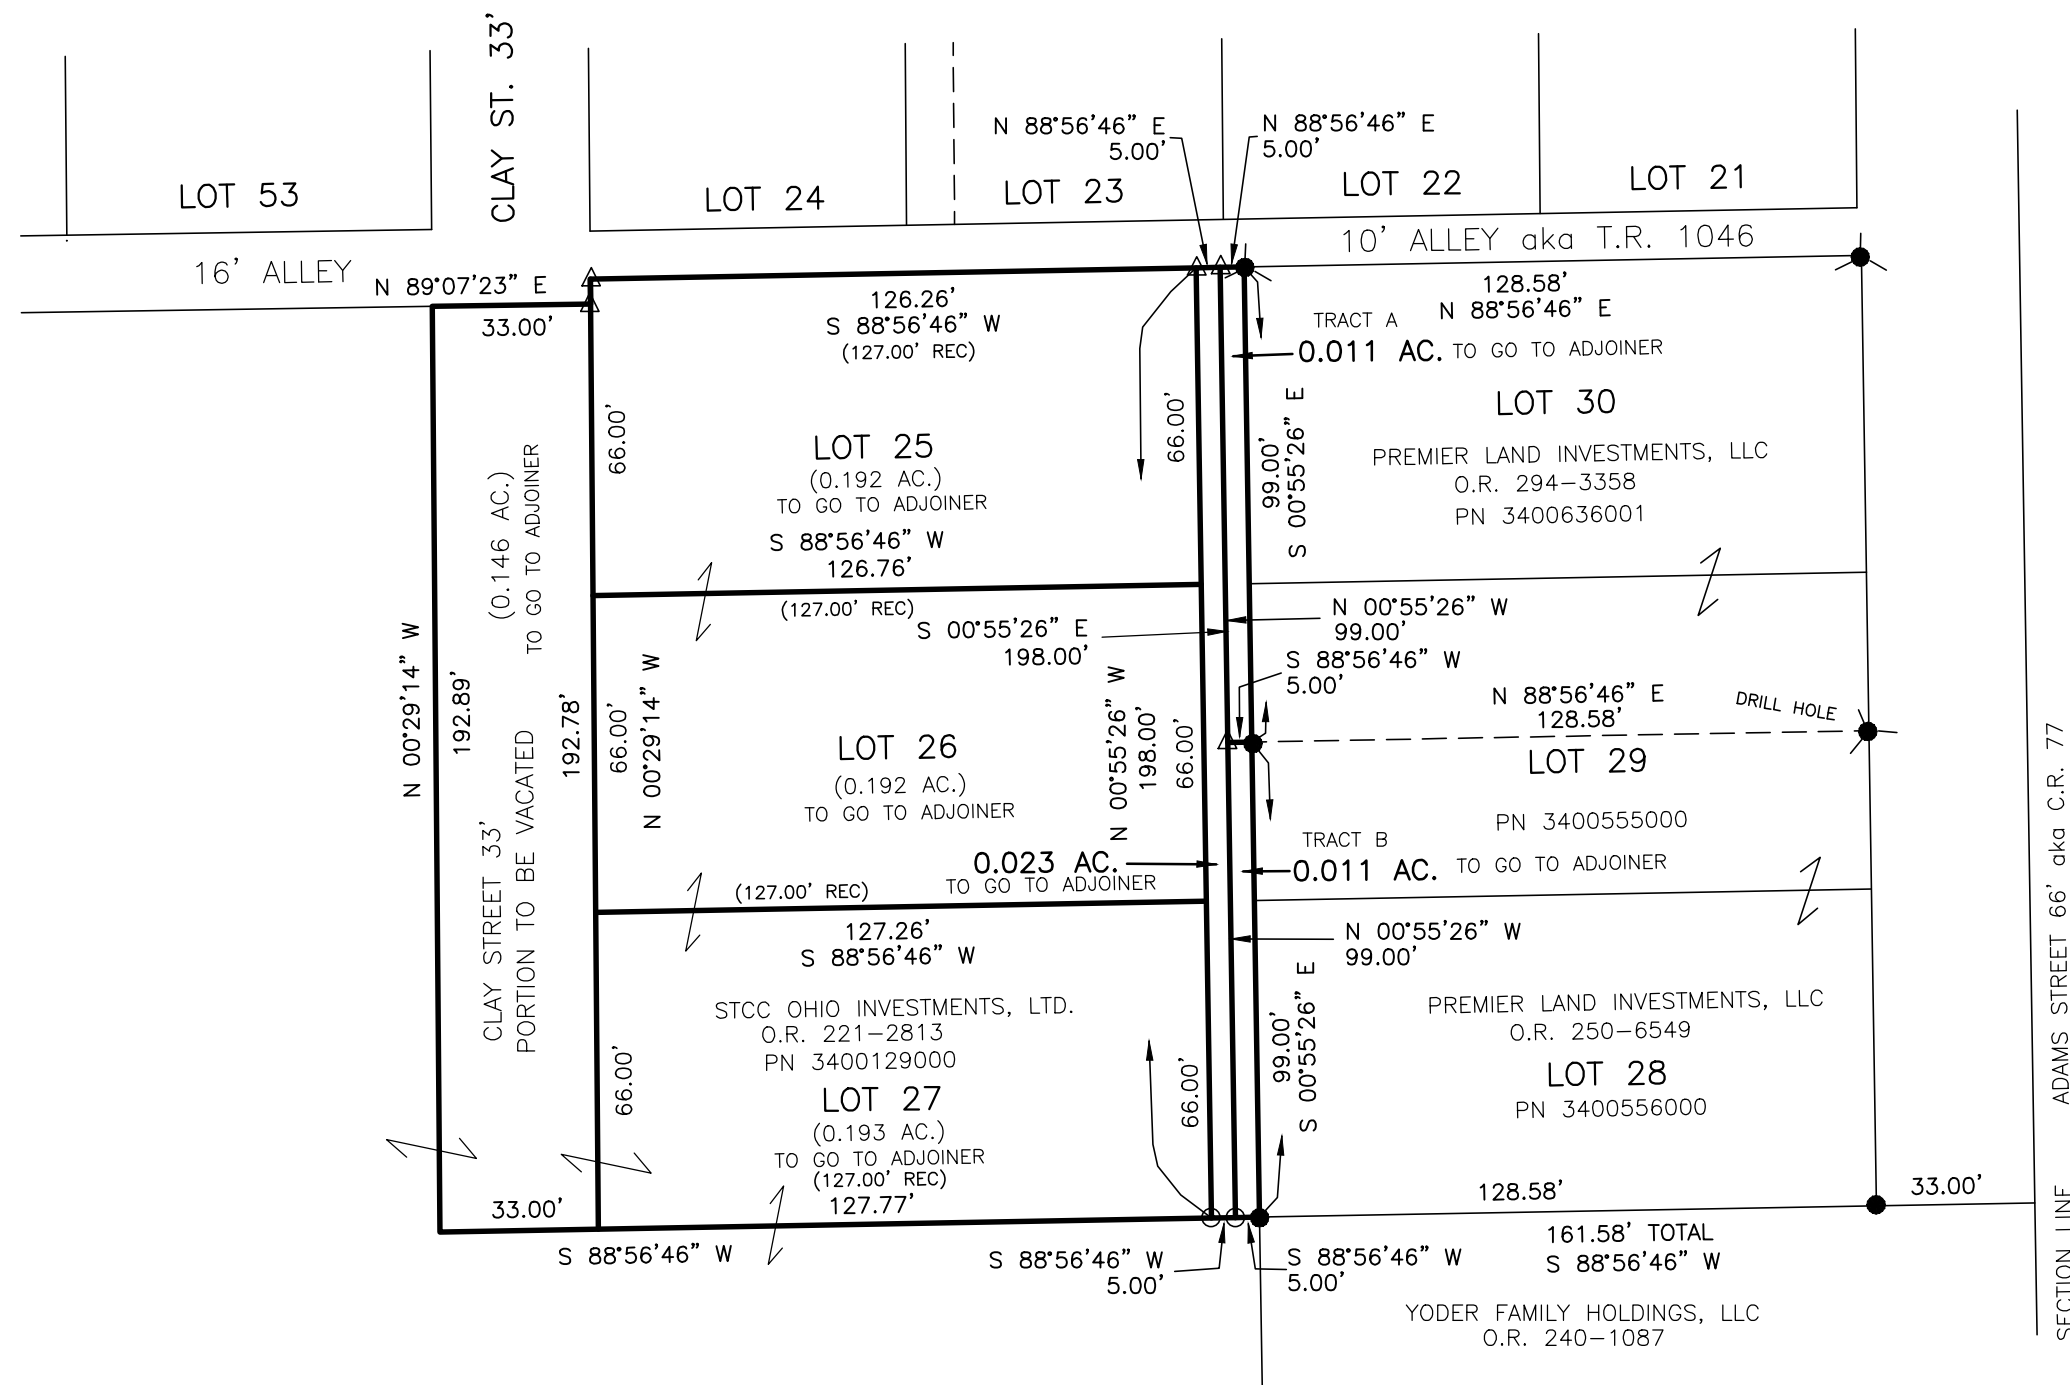

SECTION LINE
JACKSON STREET 66' aka S.R. 241

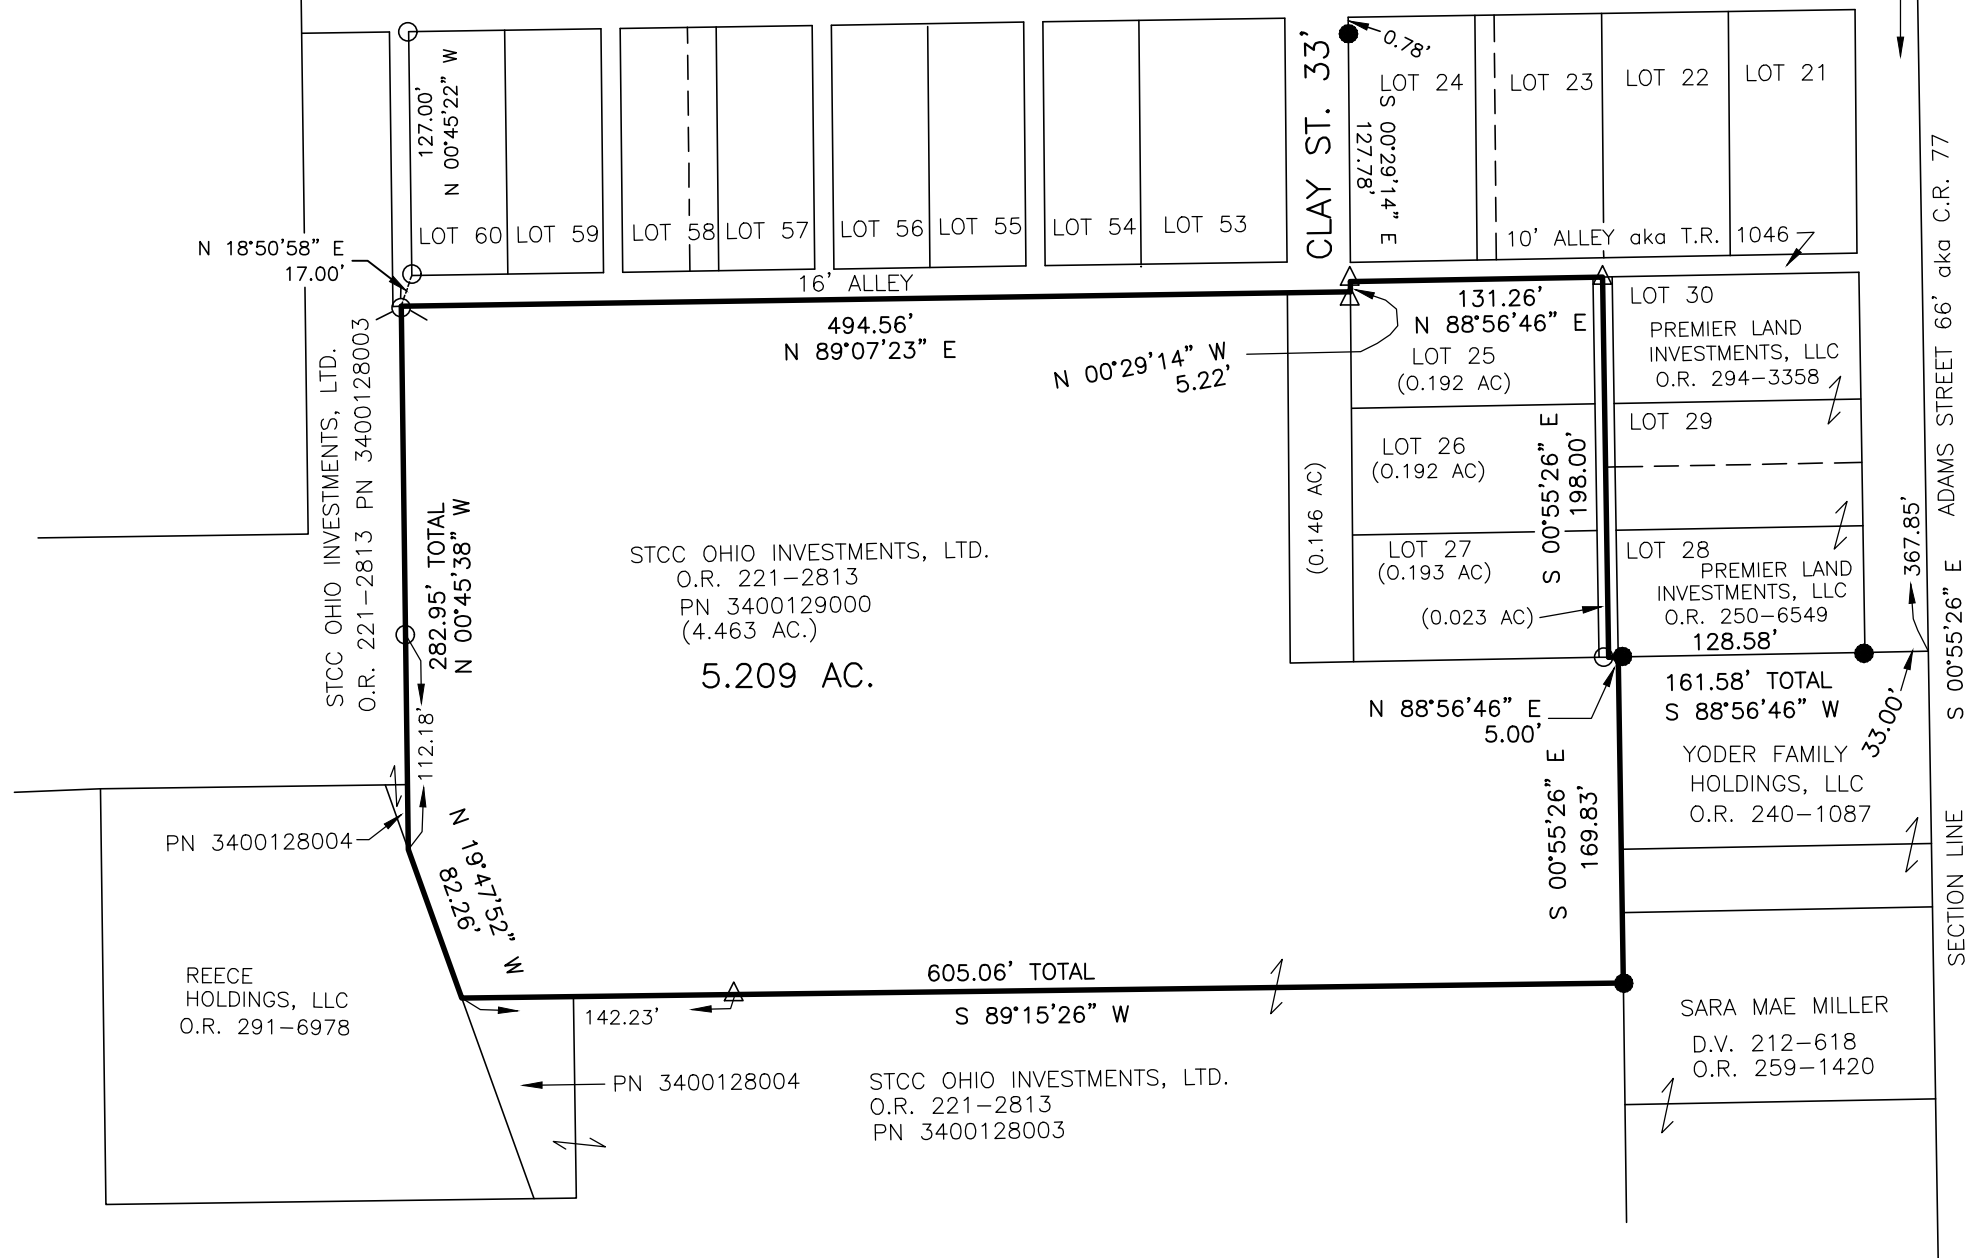


MASTER PLAT

- 1) RESOLUTION TO CONVEY VACATED PARCELS
- 2) CONVEY 5.209 ACRE PARCEL

BASIS OF BEARINGS FROM OHIO STATE PLANE
COORDINATE SYSTEM, NORTH ZONE,
N.A.D. 83, 2011 ADJUSTMENT

REFERENCES

O.R. VOL. 221 PAGE 2813
 PLAT VOL. 19 PAGE 5725
 PLAT VOL. 19 PAGE 5536
 PLAT VOL. 19 PAGE 943
 PLAT VOL. 15 PAGE 64
 SURVEY RECORD 5 PAGE 171
 SURVEY RECORD 5 PAGE 173
 DEED VOL. 10 PAGE 347

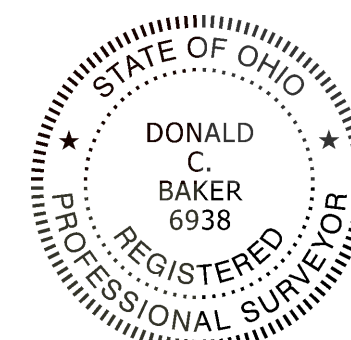

I CERTIFY THIS SURVEY TO BE CORRECT
TO THE BEST OF MY KNOWLEDGE.


DONALD C. BAKER P.S. 6938
DATE: JAN. 6, 2026
KES
FILE NAME: WORK7\S-584A25

BAKER SURVEYING, LLC
138 N. CLAY STREET
MILLERSBURG, OHIO 44654
PH. 330-674-4788
EMAIL: bakersurveying@gmail.com