



SALT CREEK TOWNSHIP  
 N.W. QTR. SEC. 36  
 T-15 N; R-12 W  
 HOLMES COUNTY, OHIO

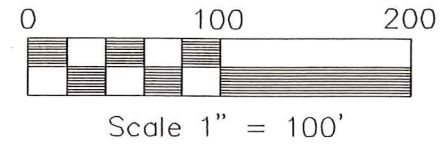

 DONALD C. BAKER SURVEYING  
 138 N. CLAY ST.  
 MILLERSBURG, OHIO 44654  
 PH. 330-674-4788  
 FAX 330-674-6027


REFERENCES:  
 DEED VOL. 82 PAGE 526  
 DEED VOL. 187 PAGE 563  
 DEED VOL. 240 PAGE 866  
 DEED VOL. 208 PAGE 121  
 O.R. VOL. 1 PAGE 947  
 PLAT VOL. 9 PAGE 51  
 BEARINGS FROM P.V. 9-51

- IRON PIN FOUND
- 5/8" REBAR WITH I.D. CAP SET  
I.D. CAP MARKED "BAKER 6938"
- △ R.R. SPIKE SET

SURVEYED FOR: DAVID TROYER

EMANUEL H. & FANNIE N. WEAVER  
 D.V. 187-563

RECEIVED  
 MAY 31 2000  
 Hol. Co. Tax Map Office

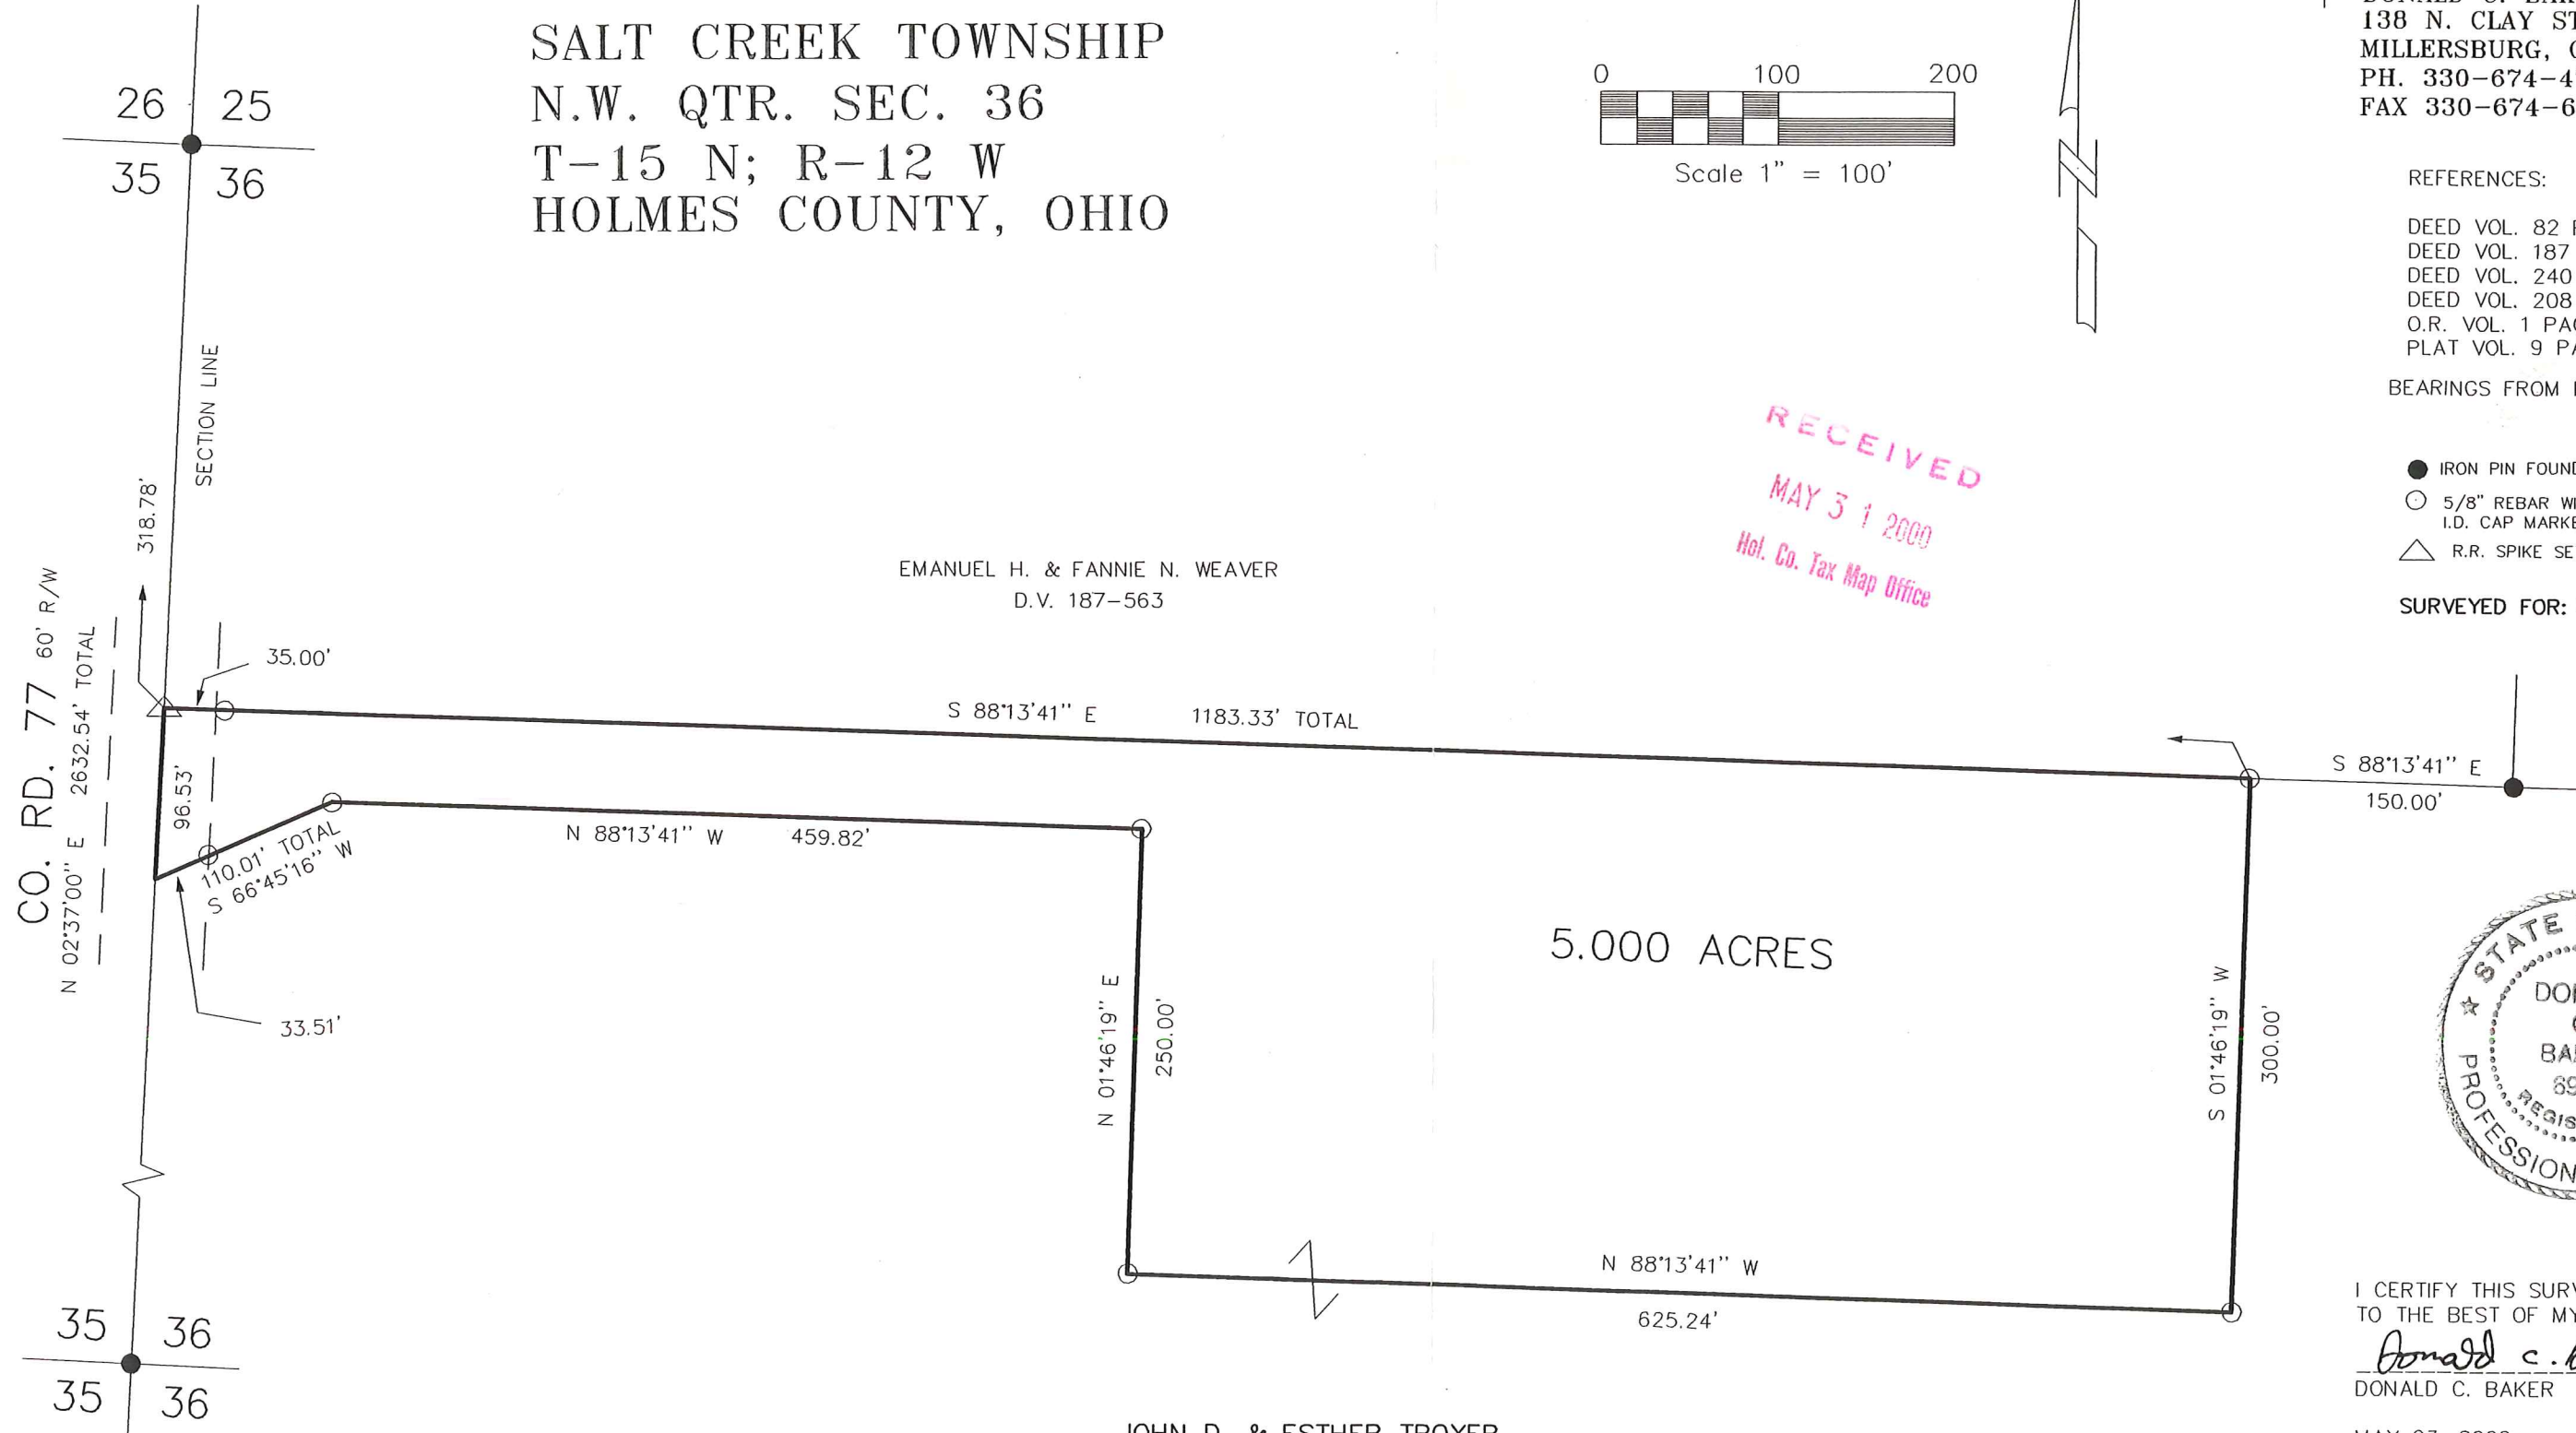

JOHN D. & ESTHER TROYER  
 D.V. 208-121  
 O.R. 1-947



I CERTIFY THIS SURVEY TO BE CORRECT TO THE BEST OF MY KNOWLEDGE.

*Donald C. Baker*

DONALD C. BAKER P.S. 6938

MAY 23, 2000

File name: C:\JOBS\S-327-00\KES\  
 F.C.C. - DCB