


SEC. 25

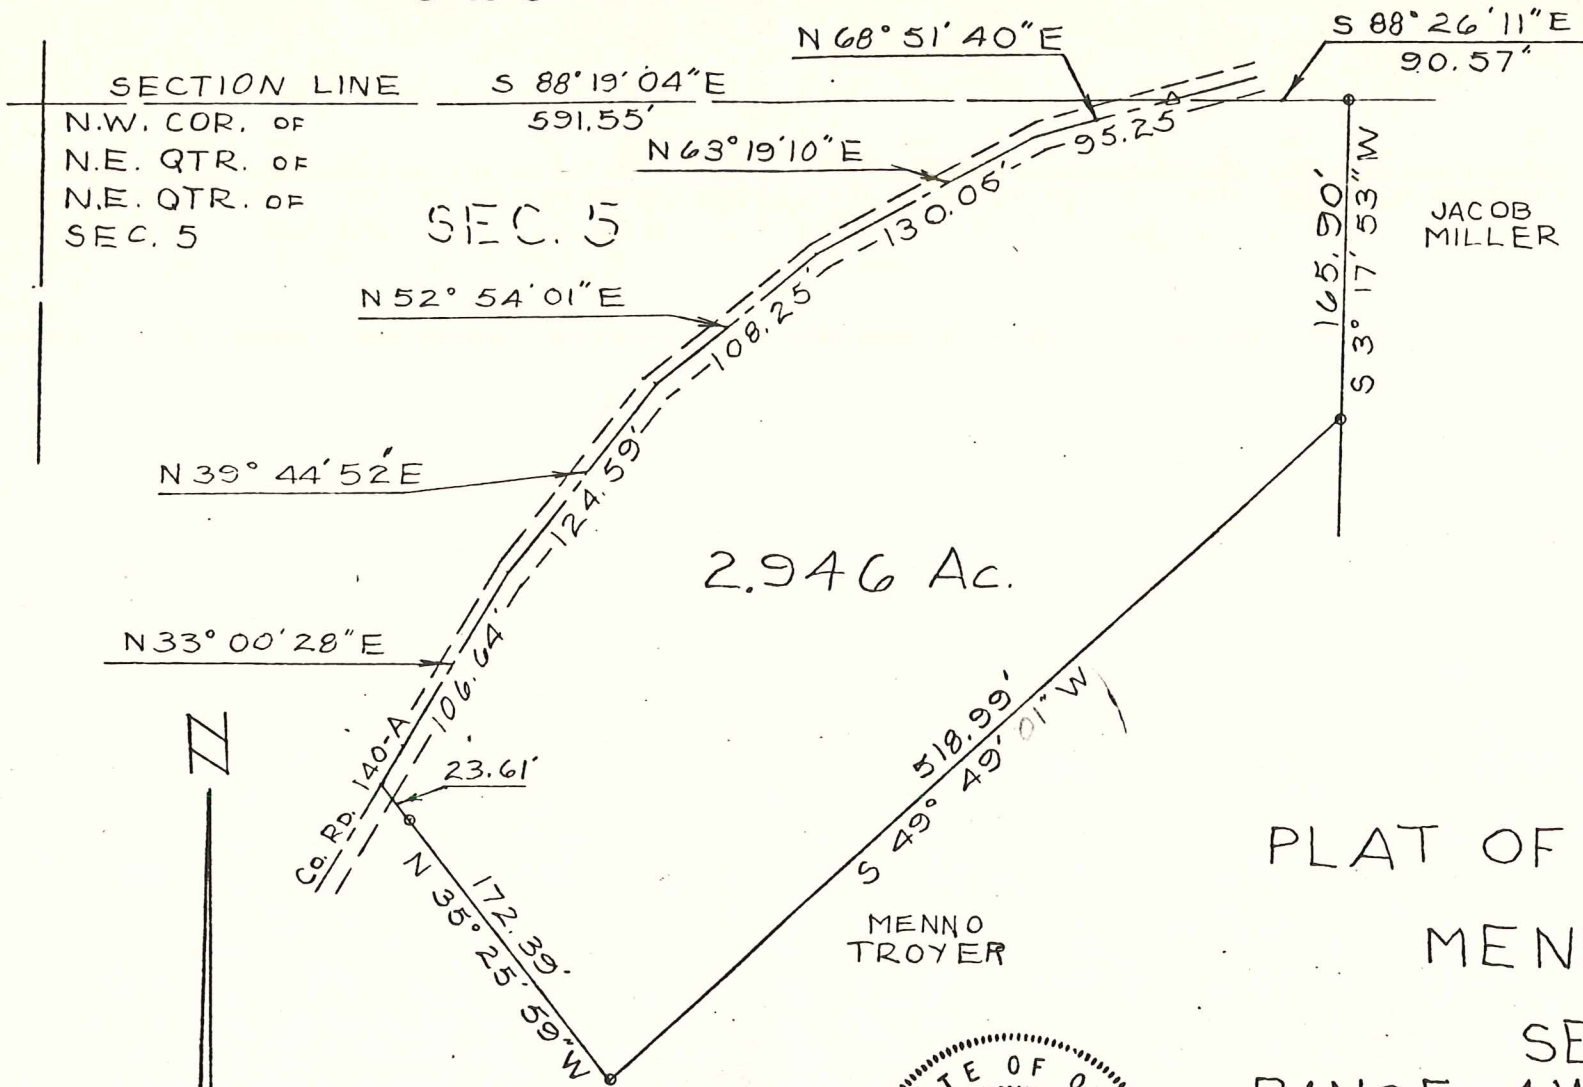

PLAT OF A TRACT OF LAND
 FOR
 MENNO TROYER
 IN
 SECTION 5
 RANGE 4W, TOWNSHIP 5N
 WALNUT CREEK TOWNSHIP
 HOLMES COUNTY
 OHIO

○ FOUND STEEL PIN
 ▽ FOUND RR. SPIKE



SCALE 1"=100'

AUG 27, 1979

George W. Stewart

Reg. Surveyor #6357