


see deed 257-714


WALNUT CREEK TOWNSHIP
N.W. QTR. SECTION 4 &
N.E. QTR. SECTION 5
T. 9 N.; R. 4 W
HOLMES COUNTY, OHIO

RELOCATION OF TOWNSHIP RD. 416

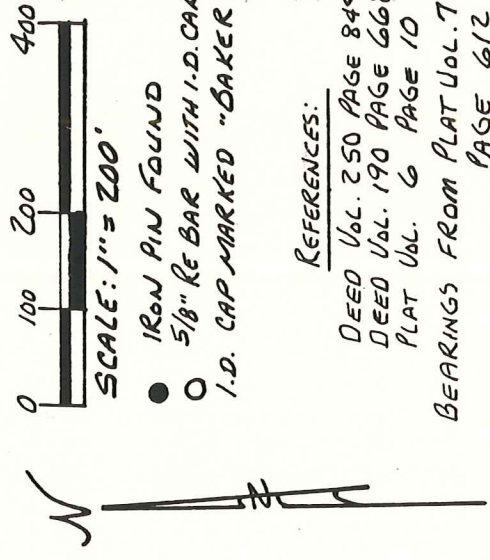

REFERENCES:

DEED Vol. 250 PAGE 849
DEED Vol. 190 PAGE 668
PLAT Vol. 6 PAGE 10
BEARINGS FROM PLAT Vol. 7
PAGE 612

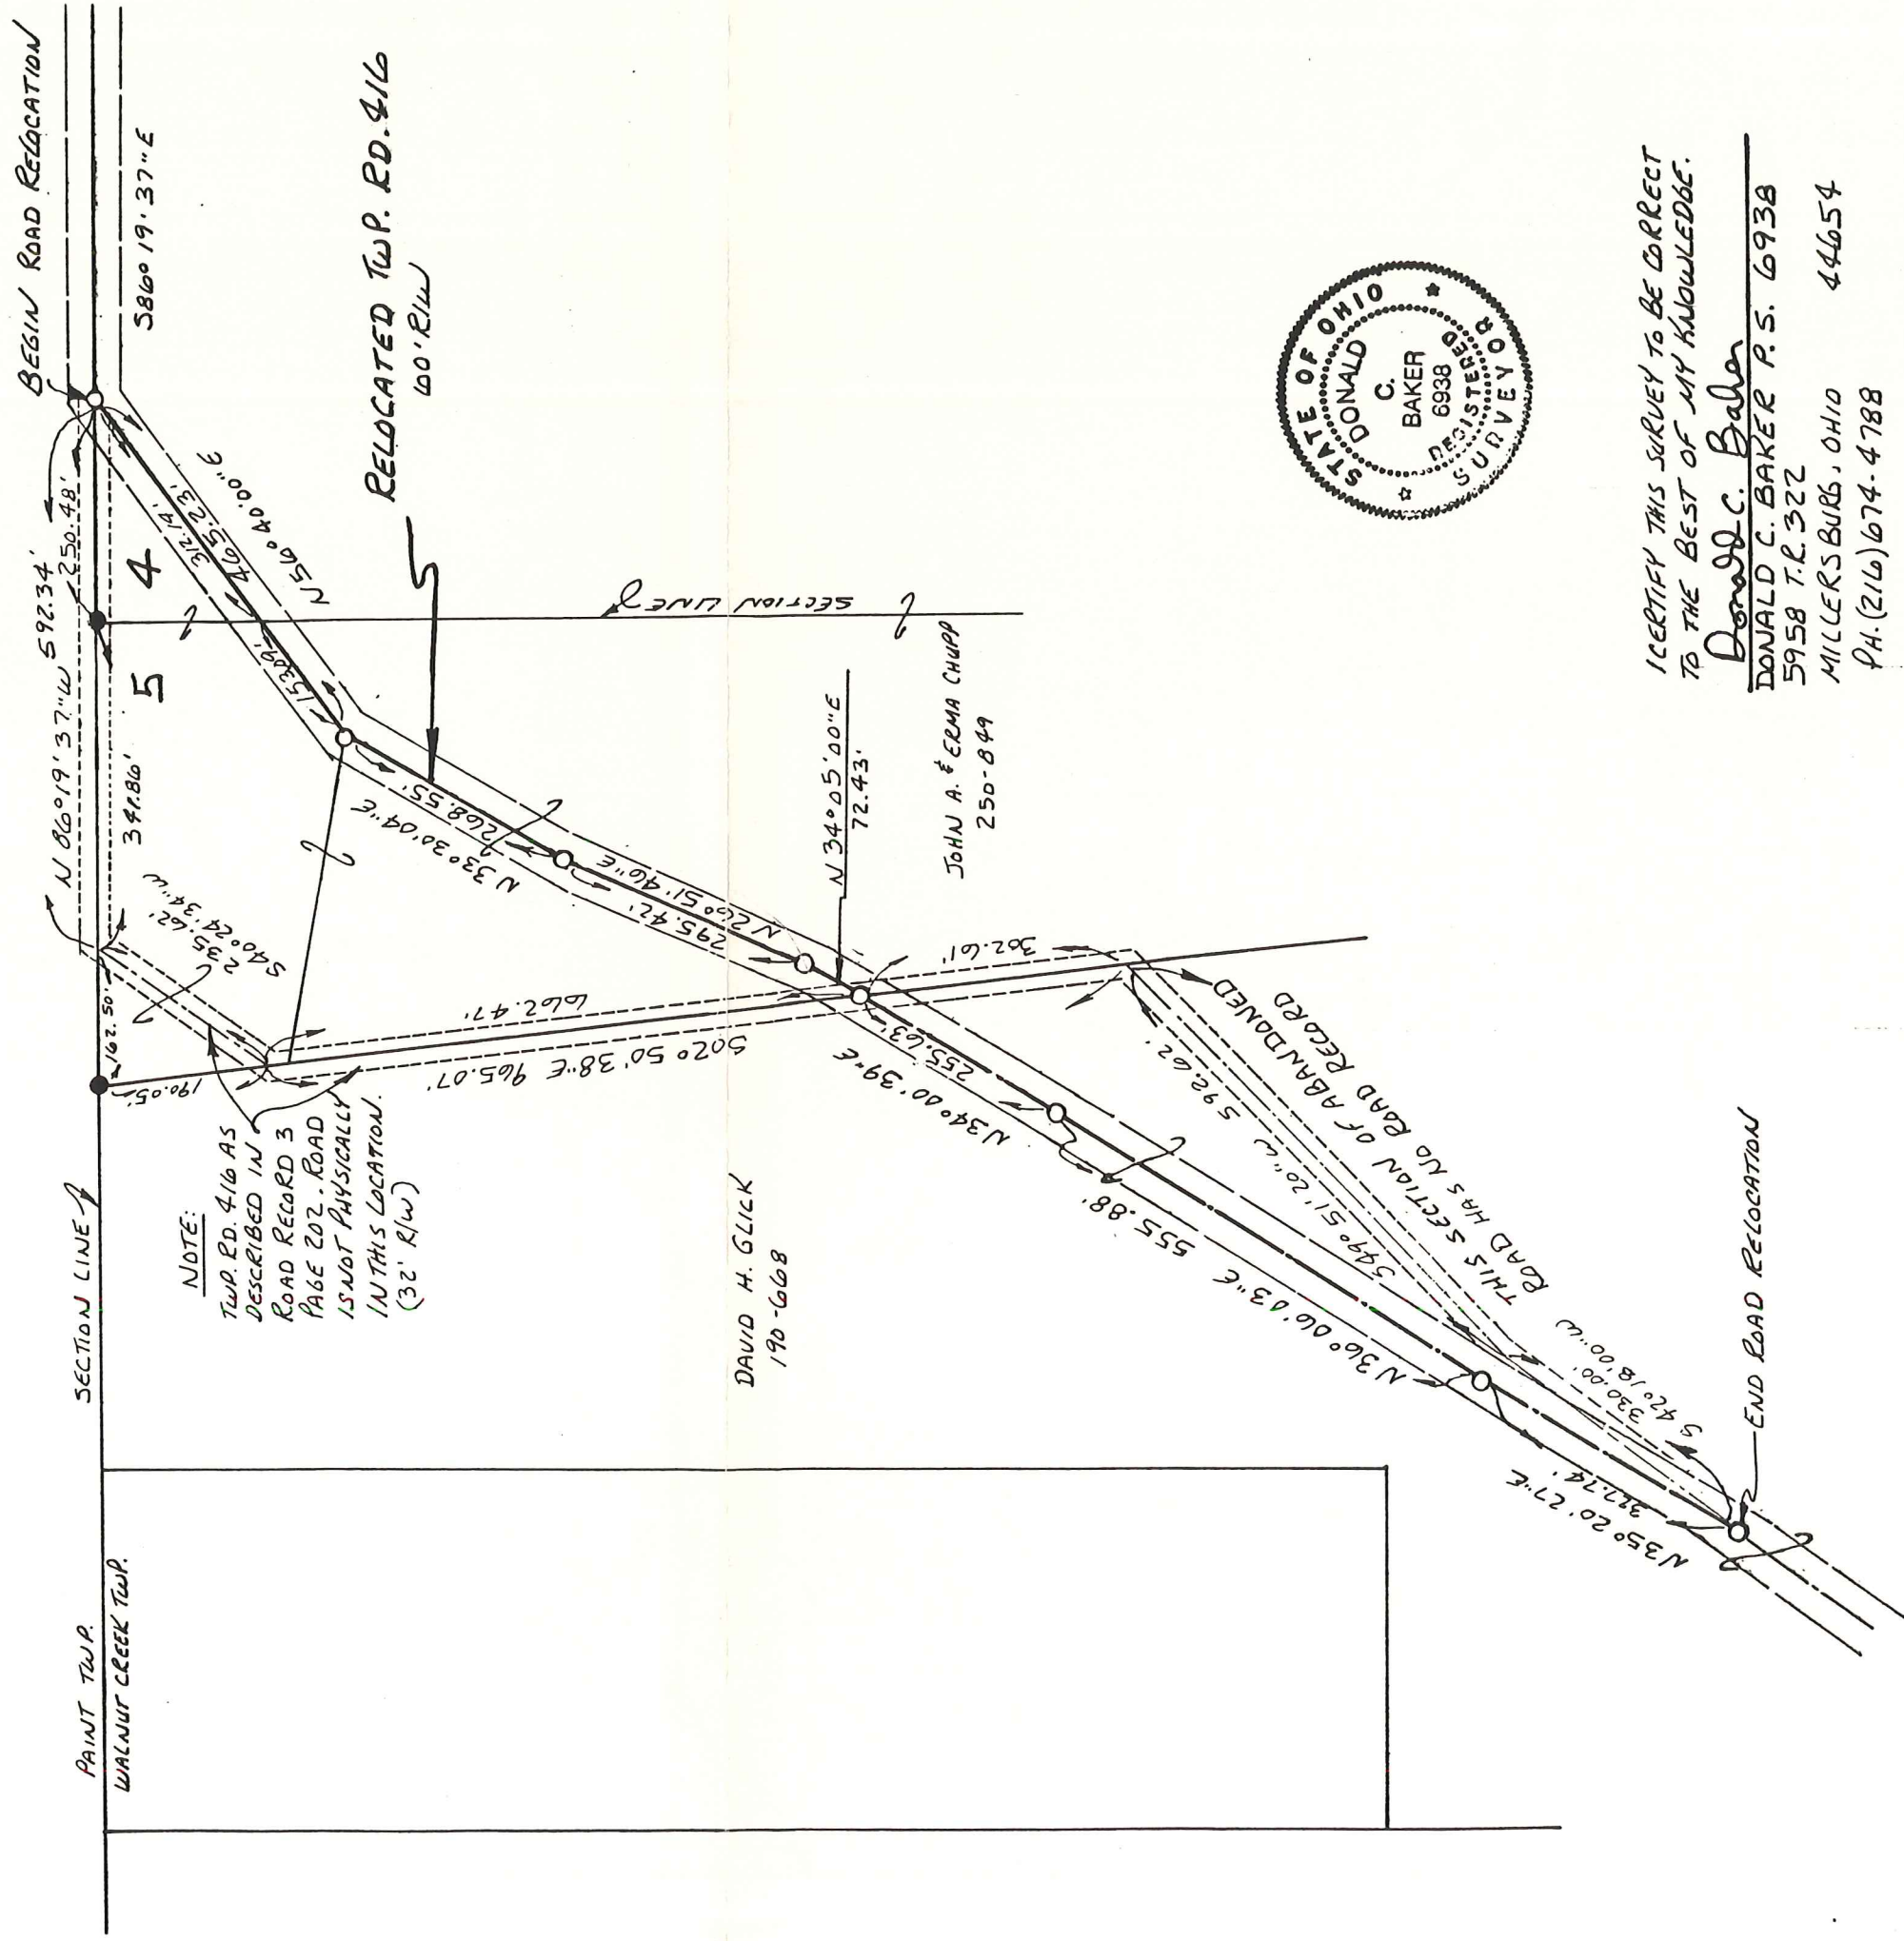

I CERTIFY THIS SURVEY TO BE CORRECT
TO THE BEST OF MY KNOWLEDGE.

Donald C. Baker

DONALD C. BAKER P.S. 6938
5958 T.R. 322
MILLERSBURG, OHIO 44654
PH. (216) 674-4788

AUGUST 5, 1992

29192-MLS