


WALNUT CREEK TOWNSHIP  
 S.W. QTR. SECTION 15  
 T-9 N; R-4 W  
 HOLMES COUNTY, OHIO



SURVEYED FOR: CONRAD YODER

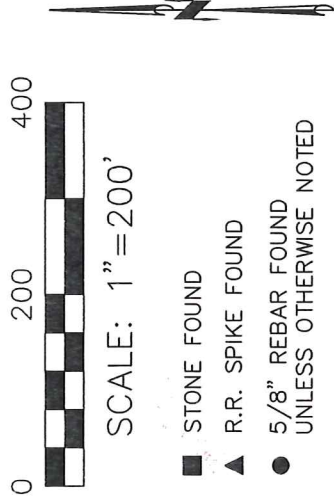

- STONE FOUND
- ▲ R.R. SPIKE FOUND
- 5/8" REBAR FOUND  
UNLESS OTHERWISE NOTED
- 5/8" REBAR SET WITH I.D. CAP  
I.D. CAP MARKED "BAKER 6938"

REFERENCES

- O.R. VOL. 195 PAGE 1223
- O.R. VOL. 239 PAGE 10
- O.R. VOL. 249 PAGE 5869
- O.R. VOL. 253 PAGE 2448
- PLAT VOL. 5 PAGE 2
- PLAT VOL. 19 PAGE 956
- PLAT VOL. 19 PAGE 2540
- BEARINGS FROM  
 PLAT VOL. 19 PAGE 2540

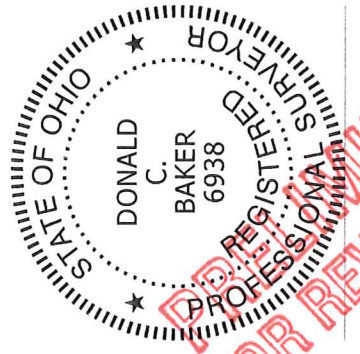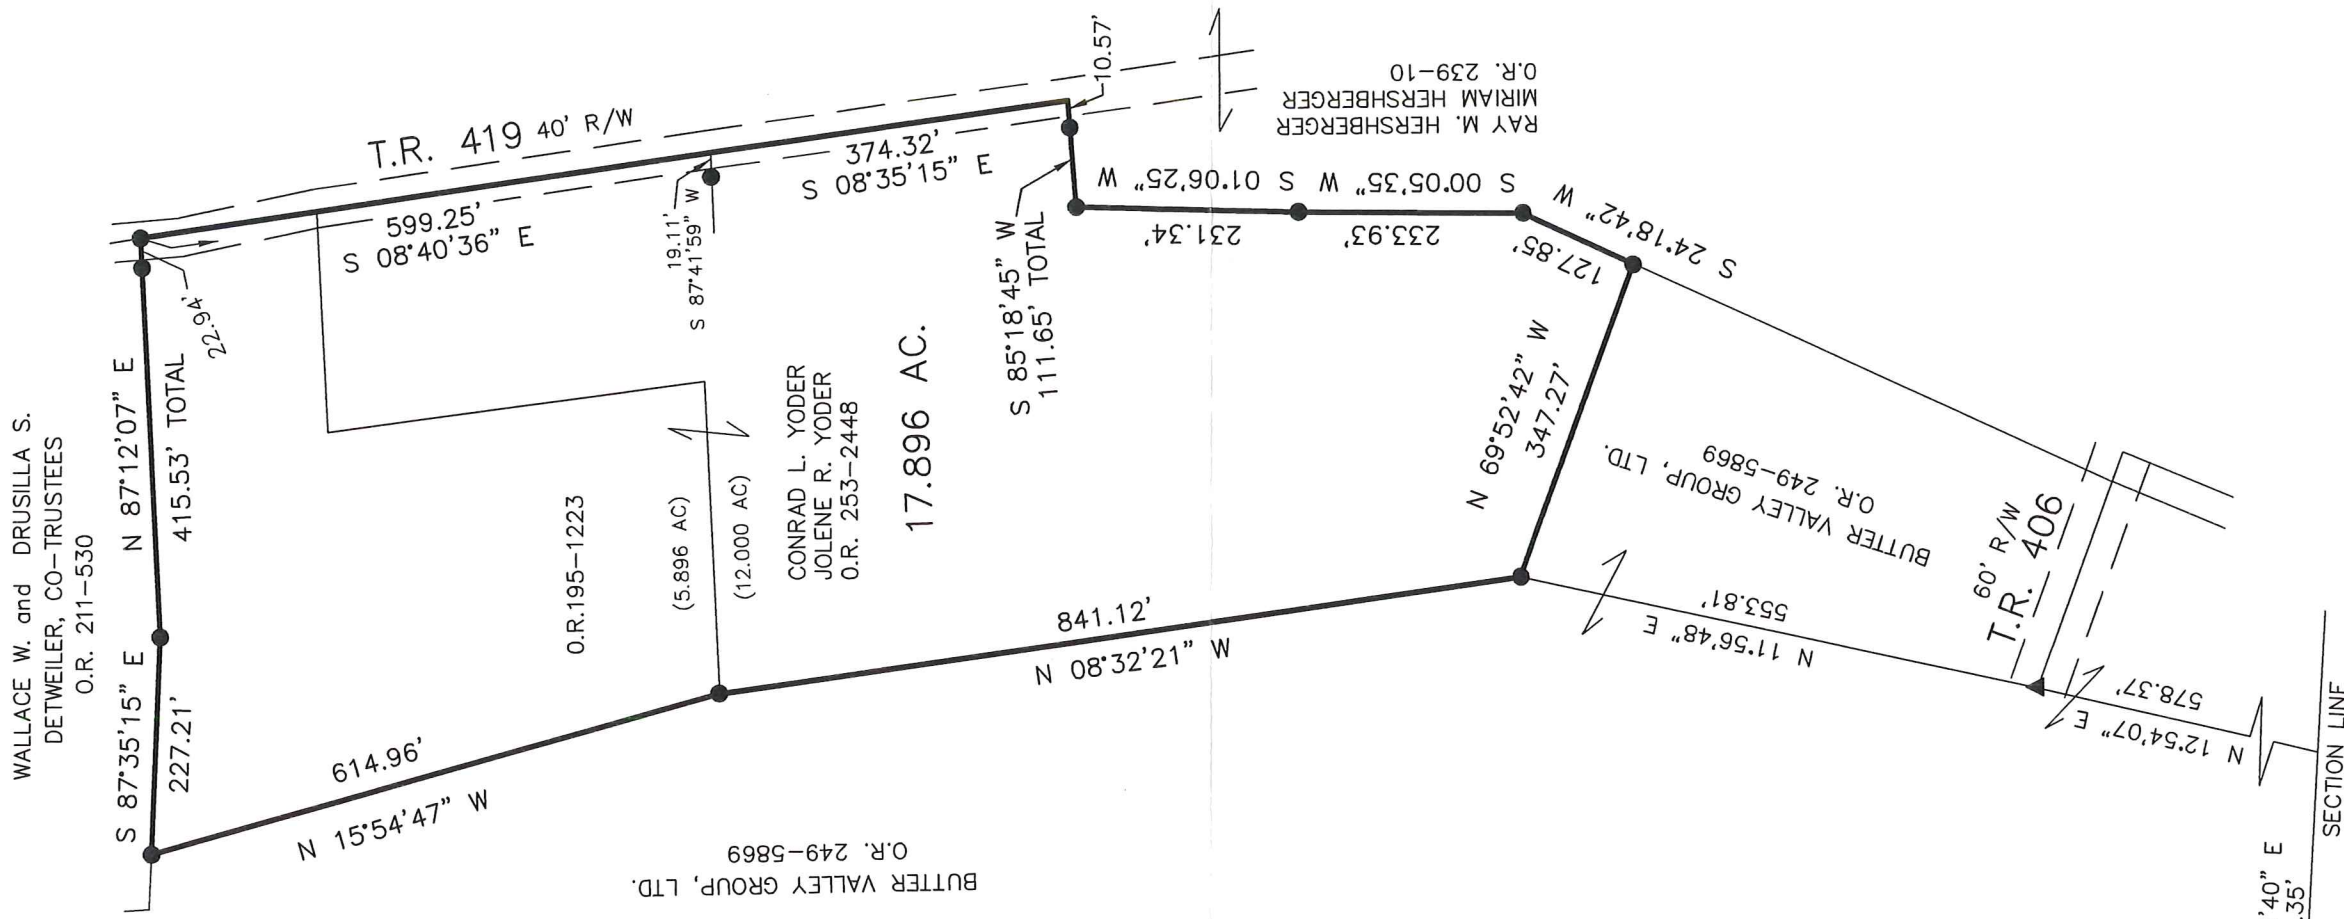

I CERTIFY THIS SURVEY TO BE CORRECT TO THE BEST OF MY KNOWLEDGE.

*Donald C. Baker*  
 DONALD C. BAKER P.S. 6938  
 DATE: AUG. 28, 2015  
 FDB\CJG  
 FILE NAME: WORK5\S-291-15 #320-15



DONALD C. BAKER SURVEYING  
 138 N. CLAY STREET  
 MILLERSBURG, OHIO 44654  
 PH. 330-674-4788  
 FAX 330-674-6027  
 EMAIL: bakersurveying@gmail.com