

WALNUT CREEK TOWNSHIP  
 S.E. & S.W. QTRS. SECTION 17  
 T-9 N; R-4 W  
 HOLMES COUNTY, OHIO

SURVEYED FOR: LEON TROYER

REFERENCES

DEED VOL. 270 PAGE 218

O.R. VOL. 8 PAGE 569

O.R. VOL. 64 PAGE 537

O.R. VOL. 193 PAGE 2909


PLAT VOL. 2 PAGE 260

PLAT VOL. 12 PAGE 334

PLAT VOL. 14 PAGE 916

PLAT VOL. 16 PAGES 518 & 715

BEARINGS FROM PLAT VOL. 12 PAGE 334

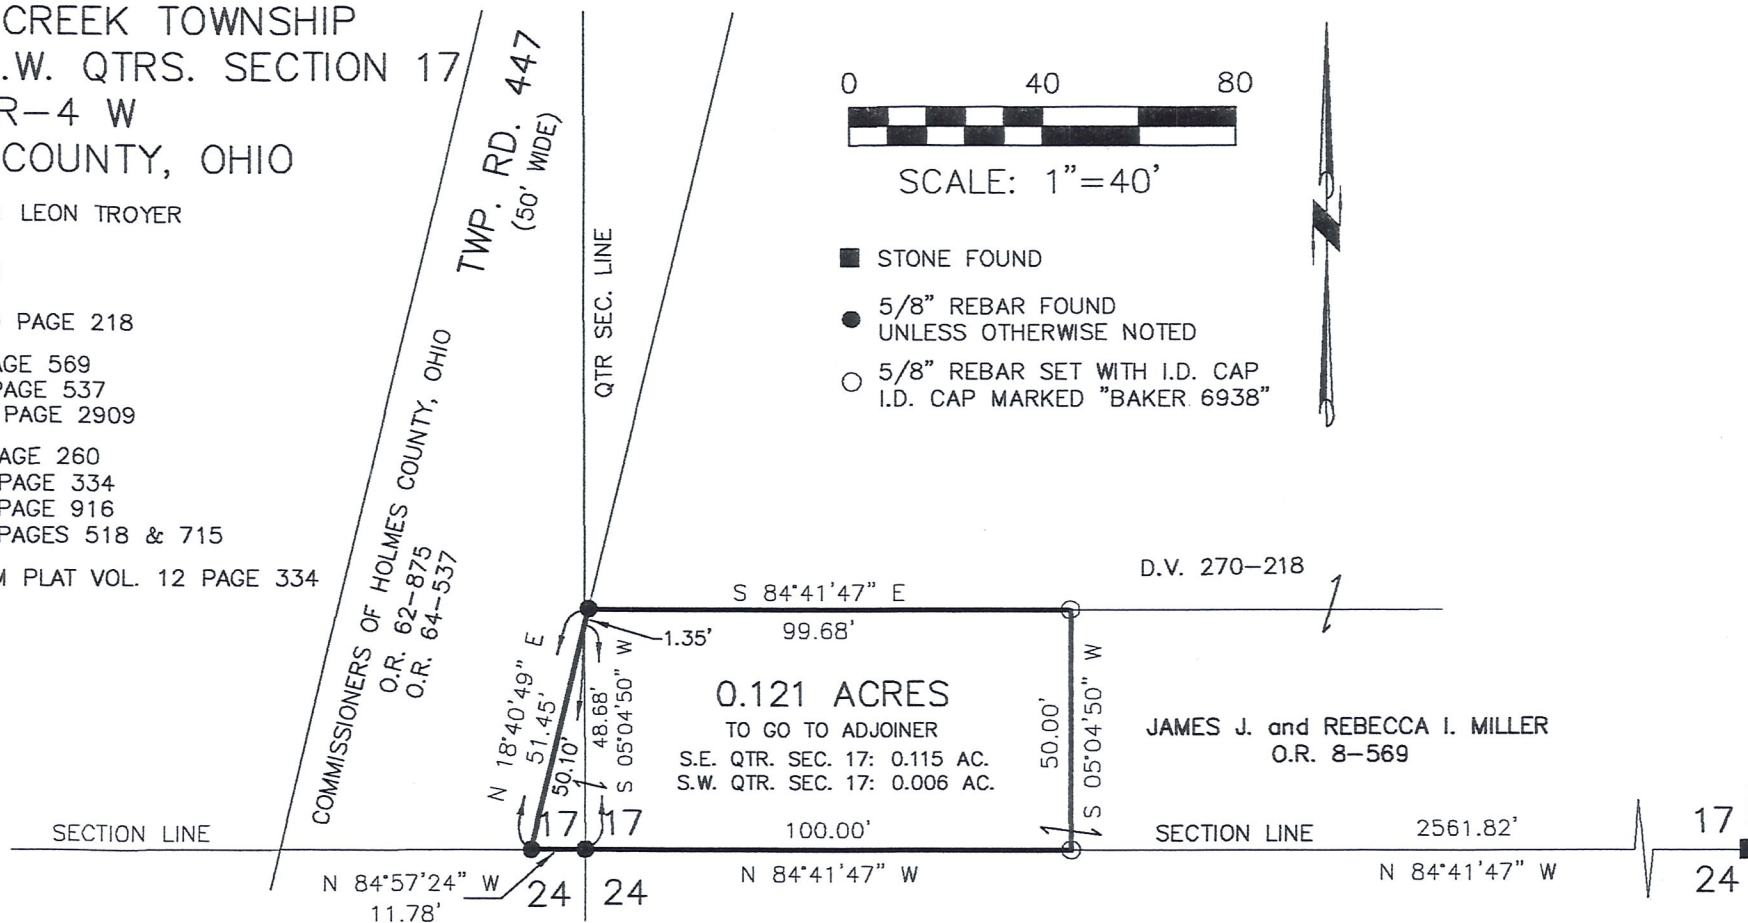

DONALD C. BAKER SURVEYING  
 138 N. CLAY STREET  
 MILLERSBURG, OHIO 44654  
 PH. 330-674-4788  
 FAX 330-674-6027

I CERTIFY THIS SURVEY TO BE CORRECT  
 TO THE BEST OF MY KNOWLEDGE

DONALD C. BAKER P.S. 6938  
 DATE: JULY 10, 2009  
 KES/ACB  
 FILE NAME: WORK4\S-143A-09\ERZ

PRELIMINARY  
 FOR REVIEW ONLY