


WALNUT CREEK TOWNSHIP
N.E. QTR. SECTION 24
T-9 N; R-4 W
HOLMES COUNTY, OHIO
SURVEYED FOR: LEON TROYER


REFERENCES

O.R. VOL. 34 PAGE 492
O.R. VOL. 175 PAGE 1107
O.R. VOL. 193 PAGE 2909
PLAT VOL. 12 PAGE 334
PLAT VOL. 16 PAGE 518
PLAT VOL. 17 PAGE 267

BEARINGS FROM PLAT VOL. 12 PAGE 334

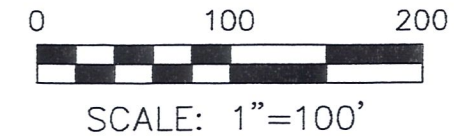


- STONE FOUND
- 5/8" REBAR FOUND UNLESS OTHERWISE NOTED
- 5/8" REBAR SET WITH I.D. CAP I.D. CAP MARKED "BAKER 6938"

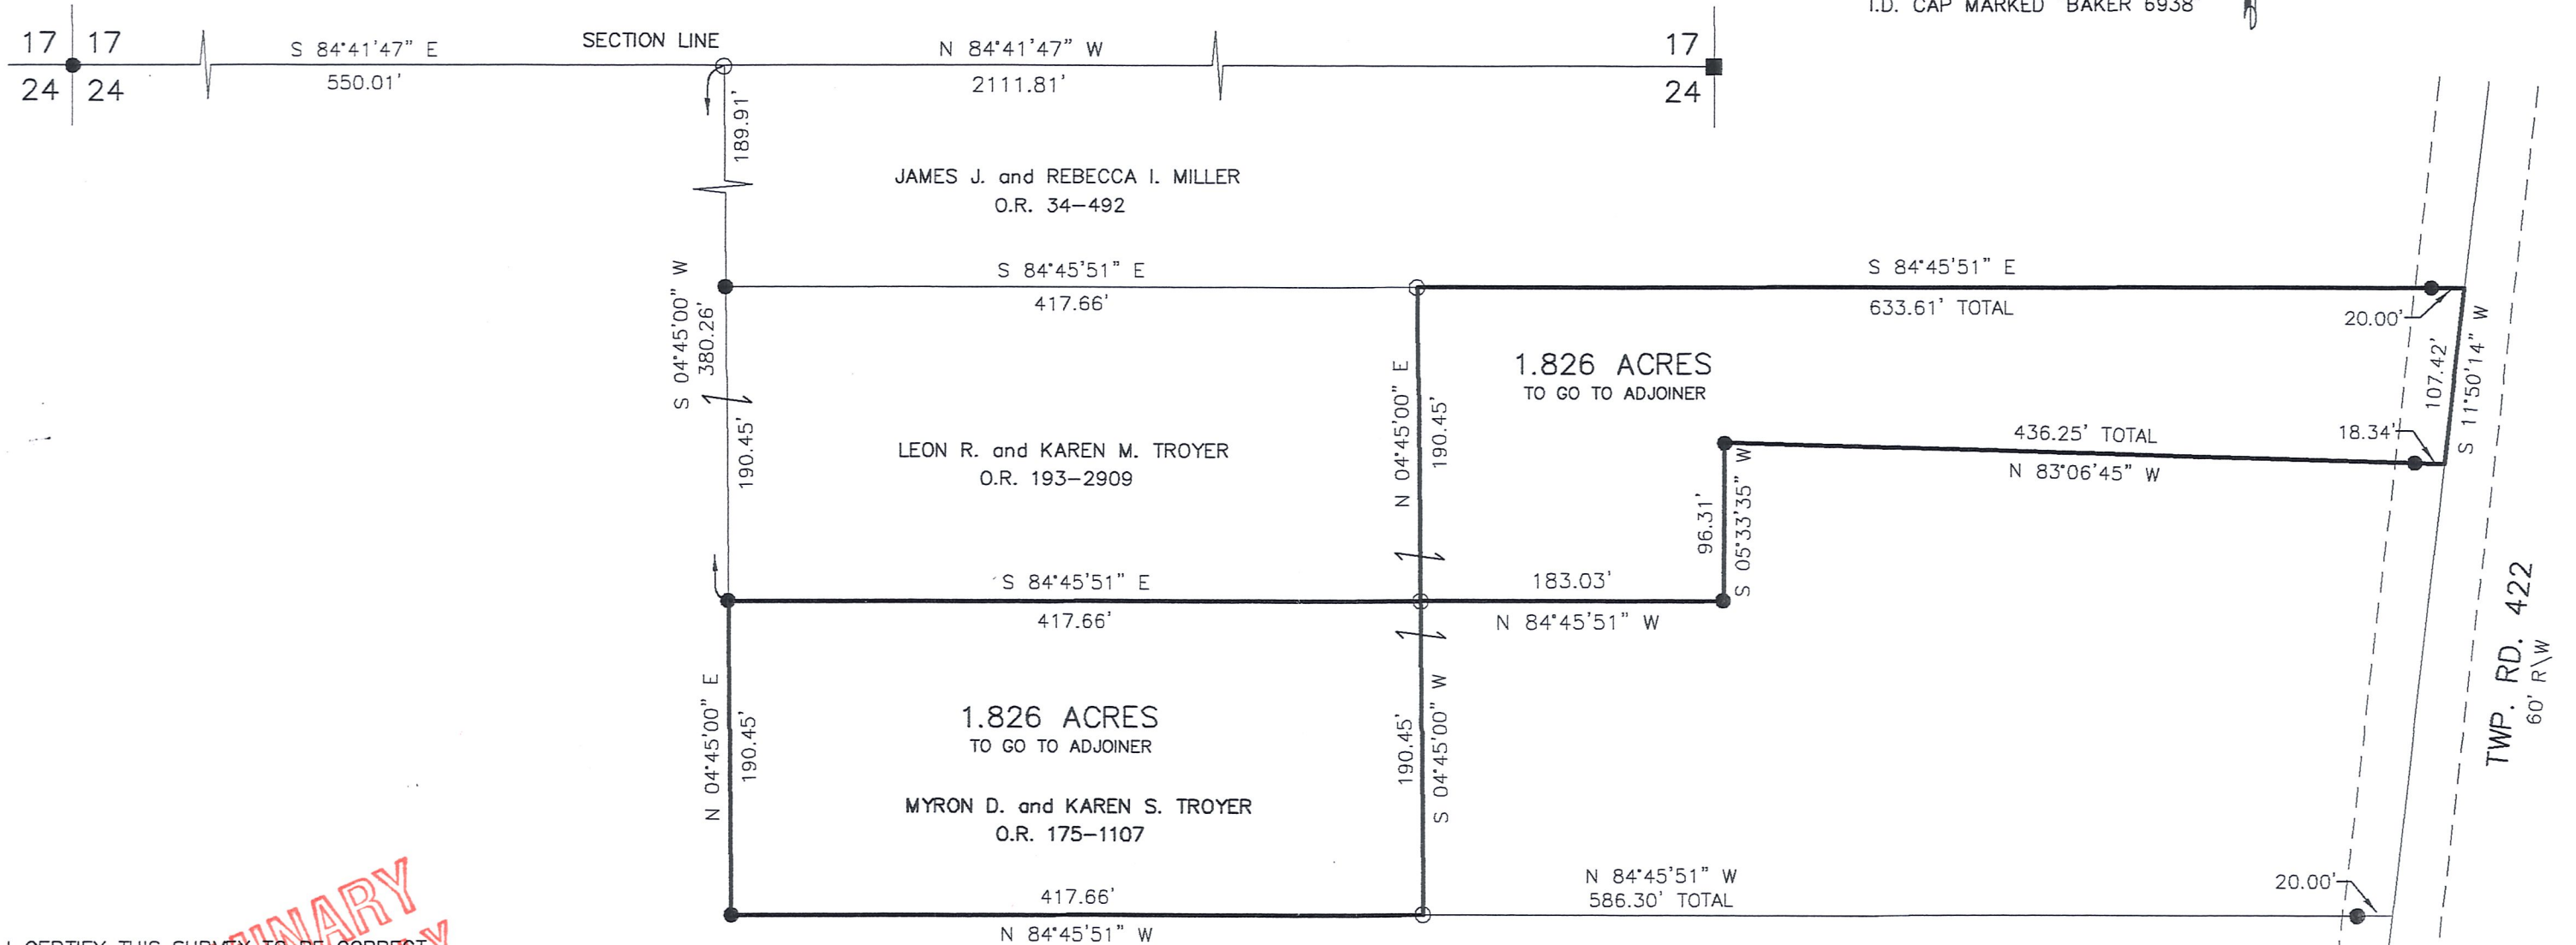

I CERTIFY THIS SURVEY TO BE CORRECT TO THE BEST OF MY KNOWLEDGE.

DONALD C. BAKER P.S. 6938
DATE: JULY 10, 2009
KES\ACB
FILE NAME: WORK4\S-143-09\ERZ

PRELIMINARY FOR REVIEW ONLY


DONALD C. BAKER SURVEYING
138 N. CLAY STREET
MILLERSBURG, OHIO 44654
PH. 330-674-4788
FAX 330-674-6027